



INVITATION TO BID

Main Office Golayee Wazirabad

Construction of Two Check Dams for DACAAR Program UNODC PO Box 208 Kabul, Afghanistan

تبله و Phone: +93 202230752 **Project in Musa Kala and Sangin Districts of Helmand Province**

Mobile: +93 700288232 درخواست آفر برای اعمار و ساختمان دو چک دیم در ولسوالی های موسی E-mail: dacaar@dacaar.org قلعه و سنگین و لایت هلمند Website: www.dacaar.org

موبایل: ۹۳۷۰۰۲۸۸۲۳۲ ایمیل: dacaar@dacaar.org وبسایت: www.dacaar.org

Date: March 23, 2025

DACAAR ITB 21 PRF-198 to 199/UNODC/2407-UNODC/UHLA1.1.1/03.2025

DACAAR needs Construction of two Check Dam in Roshan Tower Village Musa Kala District and Baba Faqir Village Sangin District of Helmand Province and invites دارد، و از تمام داوطلبان واجد شرایط دعوت بعمل میآورد تا interested parties to submit their sealed offers for the required job mentioned in Annex (I).

داکار برای اعمار و ساختمان دو چک دیم که در ضمیمه (۱) از آن به تفصیل ذکر گر دیده در قریه روشن تاور ولسوالی موسی قلعه و در قریه بابا فقیر ولسوالی سنگین ولایت هلمند ضرورت آفر های سربسته شانرا قبل از معباد تعین شده به دفتر داکار مرکزی بسیارند.

The offers must be submitted to DACAAR Main Office Logistics Unit located in Street No. 12, Taimani Project, Qala-e-Fathullah, Kabul Province till 4:00 PM April 12, 2025.

آفرها بايد الى تاريخ 12 ايريل 2025 ساعت 4:00 عصر به شعبه لوجستیک دفتر مرکزی داکار واقع پروژه تایمنی پایکوب نصوار سرك 12 قلعه فتح الله و لايت كابل سيرده شود.

The offers will be opened on April 14, 2025 at 10:00am in DACAAR Main Office, Kabul Province and the winner of the biding will be notified shortly after the bid opening session.

مجلس آفرگشایی ساعت 10:00 قبل از ظهر تاریخ 14 اپریل 2025 در دفتر مرکزی داکار در ولایت کابل صورت میگیرد كه متعاقباً برنده داوطلبي در اسرع وقت اطلاع خواهد يافت.

Please use Annex (III) for Technical Specification, Annex (II) for Work Plan and Annex (I) for Financial purposes.

لطفاً ضميمه (I) را بخاطر ارايه آفر، ضميمه (II) را بخاطر یلان کاری و ضمیمه (III) را بخاطر مشخصات تخنیکی مشاهده نمائید.

Terms and Conditions for Participation/Bid Winner

شرایط قرارداد برای برنده داوطلبی/ اشتراک کننده گان

- 1. Contractor should Construct the Check Dams in Roshan Tower and Baba Faqir Villages of Musa Qala and Sangin District of Helmand Province based on completion plan mentioned in Annex (II).
- 1. قرارداد گیرنده مکلف است تا اعمار دو دانه چک دیم را که در قریه های روشن تاور و بابا فقیر ولسوالی های موسی قلعه و سنگین و لایت هلمند موقعیت دار د، طبق بلان کاری که در ضمیمه (II) ذکر گردیده تکمیل نماید.
- 2. Priority is given to construction companies.

- حق اولویت به شرکت های ساختمانی داده میشود.
- 3. Similar works experience as prime contractor in the construction of at least one works in nature and complexity equivalent.
- 3. داشتن تجربه کاری مشابه حداقل یک بروژه که ماهیت و پیچیدگی آن مشابه به این بروژه باشد.
- 4. Provision of all tools and equipment's required for the تهیه تمام وسایل و مواد برای اعمار و ساختمان چک دم معه Construction of Check Dam belongs to the contractor.
 - اعاشه و اباطه بدوش قرارداد گیرنده میباشد.

- 5. Payment will be made within 25 working days after برداخت یول بعد از تصدیق بخش تخنیکی داکار و تکمیل 5. team confirmation and successfully completion of the contract.
 - 6. برنده داوطلبی مکلف است تا %10 مجموع ارزش قرارداد را بشكل تضمين بانكى از اجراى كامل و مؤفقانه قرارداد قبل از امضاً آن به حساب بانکی داکار بیردازد. مبلغ متذکره در صورت اجرأ مؤفقانه قرارداد قابل باز برداخت میباشد.

نمودن مؤفقانه قرارداد در مدت 25 روز كارى اجرا ميگردد.

- 6. The bid winner must deposit 10% amount of total contract value to DACAAR bank account as a Contract Performance Guarantee before signing the contract, the mentioned amount only refundable after successful completion of the contract.
- 7. در صورت تأخیر در تکمیل قرراداد بدون عذر موجه در وقت معينه آن، مبلغ %0.5 از هر روز كار تأخير شده بطور جرمانه از مجموع ارزش قرارداد اخذ میگردد.
- 7. In case of delay in contract completion without any logical reasons, 0.5% of total value of the remaining work will be deducted from the payment. This penalty will charge per each official day of delay.
- 8. قیمت داده شده باید برای مدت 60 روز کاری مدار اعتبار
- 8. Quotations should be valid for 60 official days.
- قيمت ها به افغاني داده شود و بايد شامل ماليات، انتقال، قیمت بارگیری و تخلیه باشد و قیمت هائیکه بدون مهر و امضاً قابل قبول نميباشد. آفرهای قلم خورده كى بطور اتومات ر د میگر دد.
- 9. Prices shall be given in Afghanis (AFN) and must include all duties, transport cost, loading and unloading costs. Offers without sign and stamp will not be accepted. Manipulated/overwritten offers will automatically be rejected.
- 10. هئيت تفتيش و بررسي داكار كيفيت كار را به اساس قرارداد چک و ملاحظه نموده در صورتیکه مطابق به مشخصات قرارداد نباشد، داكار حق دارد تا قرارداد را بدون جبران كدام خساره فسخ نماید.
- 10. DACAAR's technical team (Site Engineer) will check quality of work. If it is not according to the specifications, DACAAR Technical Team has reserved the right to terminate the contract without any compensation paid to the contractor.
- 11. %2 مالیه برای شرکت هائیکه دارای جواز با اعتبار میباشد، و %7 ماليه براي شركت هائيكه معياد جواز أن تكميل گردیده باشد، و یا اشخاصیکه جواز ندارند توسط داکار وضع گریده و به وزارت مالیه برداخت میشود، آغاز مبلغ از (1 افغاني).
- 11.2% Tax will be applicable on the companies that has valid business license and 7% Tax will be applicable on the companies that have invalid business license, or on individuals who do not have business license, will be deducted from the contractor as a withholding tax and DACAAR will pay that amount to Ministry of Finance, the amount starts from (1 AFN).
- 12. داكار به هيچ عنوان قرارداد دست دو را نه پذيرفته، در صورت وقوع چنین حالت قرارداد بصورت اتومات فسخ و قرارداد گیرنده پول تضمین و حق اجوره خویش را از دست
- 12. DACAAR does not accept sub-contract, in case if it is found that the contract has given the contract to subcontracting contractor, the contract will automatically be terminated and the supplier will lose their performance guarantee and no compensation will be paid to the contractor.

- 13. DACAAR will not be responsible for any changes مركى، 31. داكار به هيچ عنوان مسؤوليت بلند رفتن ماليات گمركى، occurred during the contract such as (increment in السعار خارجي وغيره مواردي که باعث بلند رفتن قيمت در custom duties, exchange rate etc.)
- 14. DACAAR (Logistics Unit) adheres to National and International laws on child labour DACAAR makes sure all its suppliers and vendor abide by such laws preventing child labour in all DACAAR activities countrywide.
- 15. The Humanitarian Organizations (HO) may conduct on- site visit in the contractor's premises (or may take similar measures) to ensure compliance.
- 16. DACAAR has a zero-tolerance policy on sexual exploitation, abuse and harassment, which is defined and described in the policy document "DACAAR policy on preventing and handling sexual exploitation. abuse and harassment".
- 17. Award of contract will be based on the price, capacity and potentiality of bidder which will be decided after evaluation of the company; it is the right of DACAAR to make the decision of awarding contract.
- 18. All bidders should deposit amount of (50,000 AFN) to **DACAAR AIB** Bank Afghani Account (0528101008667400) as a Bid Security, otherwise; DACAAR has the right to take the decision.

Note: deposits (Bid Security/ Contract All Performance Guarantee) will be refunded on proper application of vendors along with original bank deposit slip. The deposit (bid security/ contract performance guarantee) will not be refunded, if the supplier/bidder withdraws or quits from the process.

جریان قرار داد گرید ندار د.

- 14. دفتر داكار (شعبه لوژيستيك) با درنظرداشت قوانين ملى و بین المللی برای جلوگیری از کار کودکان مصمم بوده و سعی مبکند که تمام فعالبتهای تهیه کننده گان و مشتربان این اداره به این اصل یابند باشند.
- 15. سازمان های بشر دوستانه (HO) ممکن است تا از محلات و سابت ها به بخاطر اطمینان خاطر و تطبیق درست کار توسط قرار داد گیرنده بازدید بعمل آورده ویا ممکن است اقدامات مشایه را انجام دهد.
- 16. داکار دارای بالیسی عدم تحمل در مورد سؤ استفاده، بد رفتاری و آزار و اذیت جنسی میباشد و موقف داکار در همچون مسایل بطور تفصیلی در پالیسی مذکور تشریح شده است
- 17. برنده شدن قرارداد نظر به قیمت، توانائی و ظرفیت کاری داوطلب بوده و بعد از بررسی کمینی صورت خواهد گرفت. البته داکار تنها حق تصمیم گیری در این زمینه را دارا مبباشد
- 18. تمامى داوطلبان بايد مبلغ 50,000 افغانى را بطور تضمين اشتراک در داوطلبی به حساب افغانی داکار (0528101008667400) در بانک بین المللی افغانستان جمع نموده و رسید بانکی آنرا بداخل پاکت آفر بگذارند، در غیر آن داکار حق تصمیم نهایی را دارا میباشد.

نوت: تمام تضمین ها (تضمین اشتراک در داوطلبی / تضمین اجرائیوی قرارداد) به اساس درخواست اشتراک کننده داوطلبی/ قرارداد کننده و ارایه اصل رسید بانکی پس بر داخت میگر دد. دو اطلب/ قر ار داد گیر نده که از بر وسه منصرف میگردد بول تضمین شان دوباره وایس نمیگردد.

For more details, please visit DACAAR Logistics Unit Main Office Kabul, Sunday through Thursday, from 8:00am to 03:00 PM or contact on below Email Addresses:

jamal@dacaar.org, asad.zarmalwal@dacaar.org or wasimullah@dacaar.org

Yours Sincerely, Manager – Logistics Unit Date: March 23, 2025



ANNEX (I)

Budget Breakdown/ فورم ارايه آفر DACAAR ITB 21 PRF-198 to 199/UNODC/2407-UNODC/UHLA1.1.1/03.2025

Lot (I): Construction of Check Dam for DACAAR Program UNODC Project in Roshan Tower village Musa Qala District of Helmand Province:

S.N	Item Name and Specification	Unit	Quantity	Unit Price (AFN) (Including 2% or 7% Government Tax, transportation cost)	Total Price (AFN) (Including 2% or 7% Government Tax, transportation cost)
1	Excavation and removal of excess materials up to 500M	M^3	1,807		
2	Stone Masonry Work 1:4	M^3	985		
3	PCC 1:1.5:3	M^3	46		
4	PCC 1:2:4	M^3	67		
5	Dense Filling with quality Well grade	M^3	613		
6	Pointing 1:3	\mathbf{M}^2	738		
7	Gravel in Foundation with 15cm thickness	M^3	100		
8	Installation of Water Proof Concrete 1:4	M	13		
9	Installation of one marble sign board 70*120cm	No	1		
	Grand Total: AFN				

Bidder Name:	اسم افر دهنده:
Address and Stamp:	آدرس و مهر کمپنی
Contact No:	نمبر موبائيل
Email Address:	ايمل آدرسالمحالية المحالية المحالي
Delivery Period	ز مان تحویل دهی

ANNEX (I)

فورم ارایه آفر /Budget Breakdown

DACAAR ITB 21 PRF-198 to 199/UNODC/2407-UNODC/UHLA1.1.1/03.2025

Lot (II): Construction of Check Dam for DACAAR Program UNODC Project in Baba Faqir Village of Sangin District of Helmand Province

S.N	Item Name and Specification	Unit	Quantity	Unit Price (AFN) (Including 2% or 7% Government Tax, transportation cost)	Total Price (AFN) (Including 2% or 7% Government Tax, transportation cost)
1	Excavation and removal of excess materials up to 500M	M^3	105		
2	Stone Masonry Work 1:4	M^3	190		
3	PCC 1:1.5:3	M^3	12		
4	PCC 1:2:4	M^3	6		
5	Dense Filling with quality well grade	M^3	17		
6	Pointing 1:3	M^2	121		
7	Installation of one marble sign board 70*120cm	No	1		
	Grand Total: AFN				

Bidder Name:	اسم آفر دهنده:
Address and Stamp:	آدرس و مهر کمپنی
Contact No:	نمبر موبائيلنمبر موبائيل_
Email Address:	ايمل آدرسالمل آدرسالمل آدرس
Dalivary Pariod	ذ مان تحديل د

ANNEX (II) Tentative Work Plan/ پلان کاری تخمینی DACAAR ITB 21 PRF-198 to 199/UNODC/2407-UNODC/UHLA1.1.1/03.2025

Lot (I): Construction of Check Dam for DACAAR Program UNODC Project in Roshan Tower village Musa Qala District of Helmand Province:

S/No	Specifications	Unit	Quantity of Work	Start Date of the Contract	End Date of the Contract
1	Excavation and removal of excess materials up to 500M	M^3	1,807		
2	Stone Masonry Work 1:4	M^3	985		
3	PCC 1:1.5:3	PCC 1:1.5:3 M ³ 46			
4	PCC 1:2:4	M^3	67		
5	Dense Filling with quality will grade	M^3	613	Starts After DACAAR Contract Final Approval	July 30, 2025
6	Pointing 1:3	M^2	738		
7	Gravel in Foundation with 15cm thickness	M^3	100		
8	Installation of Water Proof Concrete 1:4	M	13		
9	Installation of one marble sign board 70*120cm	No	1		

ANNEX (II) Tentative Work Plan/ پلان کاری تخمینی DACAAR ITB 21 PRF-198 to 199/UNODC/2407-UNODC/UHLA1.1.1/03.2025

Lot (II): Construction of Check Dam for DACAAR Program UNODC Project in Faqir Baba village of Sangin District of Helmand Province

S/No	Specifications	Unit	Quantity of Work	Start Date of the Contract	End Date of the Contract
1	Excavation and removal of excess materials up to 500M	M^3	105		
2	Stone Masonry Work 1:4	M^3	190		
3	PCC 1:1.5:3	M^3	12		July 30, 2025
4	PCC 1:2:4	M^3	6	Starts After DACAAR Contract Final Approval	
5	Dense Filling with quality will grade	M^3	17		
6	Pointing 1:3	M^2	121		
7	Installation of one marble sign board 70*120cm	\mathbf{M}^3	1		

DACAAR



Program/Technical & Coordination Unit Survey & Design Team

Hosake Roshan Tower Check Dam Drawings

Project Location:

Province: Helmand

District:.....Mosa Qala

Village:..... Hosake Roshan Tower

700

Date: Jan 2025



LIST OF DRAWINGS

DISCRIPTION	DRAWING NO.
LIST OF DRAWINGS	01
LEGEND AND ABBREVIATIONS	02
TECHNICAL SPECIFICATION	03
TOPO PLAN	04
Site Plan	05
Plan Of Check Dam	06
Section A-A,B-B,C-C,D-D,F-F,G-G,H-H,I-I	07
Section E-E,J-J	08
Excavations	09
Cross Section	10
Long Section	1 1

DACAAR / DROCRAM	Funded By	UNODC	Village Hosake Roshan Tower	Survey by Drawn & Designed b	Eng. Sayed Zaki Sadat	Toll)	Scale Sheet Index	Project Title Drawing Title	CheckDam LIST OF DRAWINGS
DACAAR / PROGRAIN	Implemented By	DACAAR	Province Helmand	Reviewed By Checked & Approved B	Eng. Sayed Najib Jalal y Eng. Abdul Wali Muslih		Meter 01	Date :	Jan-2025



*			~	-	. 1	T	
1		H 1	1 ÷	H	N		:-
	1	1	(I	1 2	N	1)	

ABBREVIATION:-

•	LUCLI					
<u> </u>	-	Center Line	Av	AVERAGE	ST	STATION
◄		Direction of flow	BM	BENCH MARK	THK	THICKNESS
	-	Grouted Stone Masonry/Pitching Section	В	WIDTH	TYP	TYPICAL
	_	Mass concrete Section	C/C	CENTER TO CENTER	HFL	HIGH FLOOD LEVEL
		Brick Masonry	D	DEPTH OF WATER	U/S	UPSTREAM
	_	P.C.C Block				
	11	Gabion	DRG	DRAWING	YRS	YEARS
		Gabion Section	DIA,Ø	DIAMETER	Q	DESIGN DISCHARGE
			D.W.L	DESIGN WATER LEVEL	W.L	WATER LEVEL
		Wash/River Bed Material	P./0	DOUBLETELM	N.T.S	NOT TO SCALE
11/11		Geotextile Mattress	D/S	DOWNSTREAM	14.1.5	NOT TO SCILLE
	10 	Plain Cement Concrete	EL.	ELEVATION		
S	-	Reinforced Cement Concrete	F.B	FREE BOARD		
	-	Bank Protection	HFL	HIGH FLOOD LEVEL		
		Compacted Soil	HT.	HEIGHT		
$\mathbb{M}_{\mathbb{Q}}$	-	Hill	H.G.L	HYDRAULIC GRADE LINE		
NEW I		H.F.L / M.W.L	KM, km	KILOMETERE		
[[0]16]+3(q)	_	Elevation of the point is (100m) in section veiw	M ,m	METRE		
◆ 1000,000		Elevation of the point (100m) in Plan view				
ST-1		Traverse Station	Chkd Apprvd	CHECKED APPROVED		
		Benchmark	M.W.L	MAXIMUM WATER LEVEL		
B.M-1		Scheiman			0 SCALE 1:200 (A3)	500 1000 CENTEMETERS
751	· -	Lined Slope	MIN	MINIMUM		200 300 400 500
<u> </u>		Earthen Slope	No(s)	NUMBER(S)	SCALE 1:100 (A3) 0 10	CENTEMETERS 20 30 40 50
[[-1111]			N.G.L	NATURAL GROUND LEVEL	SCALE 1:10 (A3)	CENTEMETERS 50 100
	-	Ground Level	P.C.C	PLAIN CEMENT CONCRETE	SCALE 1:20 (A3) 0 50	CENTEMETERS 100 150 200
	_	Stone Pitching/Rip Rap	R.C.C	REINFORCED CEMENT CONCRETE	SCALE 1:50 (A3)	CENTEMETERS

Notes:

- 1- All dimensions are in cm or as specified on drawing.
- 2- For concrete class and stone masonry type refer to Contract Specifications.
- 3- All cut-offs to be constructed against undisturbed soil.
- 4-Location of the structure, setting out and elevations to be confirmed by the WMD representative before construction.
- 5-The contractor shall construct and maintain all necessary
- channels, diviersion and other temporary works necessary to ensure that irrigation water supplies are not interrupted during construction works.
- 6-All elevations are based on local benchmark.
- 7-Coordinates and elevatoin of local bechmark are attached to every single site.
- 8-Contraction joint in concrete coping at wall top shall be provided at 1.0m centers 9.Contraction joint in concrete base slab shall be provided at 2m centers.
- 10-Minimum concrete cover to steel reinforcement shall be 50mm.
- 11-Steel reinforcement shall have a minimum yield stress of 250N/mm2.
- 12-For retaining wall more than 12m in length, expansion joint shall be provided at 12m centers.
- 13-Abbreviations used:
- GI stands for galvanized iron
- EW stands for each way
- EF stands for each face
- FB stands for free board
- Dia stands for diameter
- MS stands for mild steel

	D 1.1D	I DIOD O	Village Hosake Roshan Tow	Survey by Eng. Sayed Zaki Sadat Project Title	CheckDam
DACAAR / PROGRAM	Funded By	UNODC	Dietrict Moss Oals	Drawn & Designed by Eng. Sayed Zaki Sadat Sadat Scale Drawing Title	ABBREVIATION
DACAARTITOORAW	T 1 1 1 D	DAGAAD	District Mosa Qala	Reviewed By Eng. Sayed Najib Jalal Meter	1 2025
	Implemented By	DACAAR	Drovinco Helmand	Chapted & Approved By Eng Abdul Wali Muslih	Jan-2025

BRIEF TECHNICAL SPECIFICATIONS



CONCRETE WORKS:

- 1 All air entraining plain cement concrete should be M-200 by wright or be as specified on the drawings.
- 2 All PCC to have cement, sand and aggregate as specified on the drawings.
- 3 Concrete design should be based on a compressive strength of fc = 200kg/cm2 or as specified on the drawings.
- 4 Weight per unit volume of concrete W=2400kg/m3.
- 5- Sand or fine aggregate shall be free from salt, Alkali, Calcium sulphate or Vegetation and it shall not contain more than 0.5 percent by weight clay.
- 6 Aggregate: Coarse aggregate shall consist of crushed gravel with the maximum size of 20mm.
- 7 The maximum slump for concrete should be between (5 7.5)cm. (For different concrete type refer to general specification).
- 8 To increase the workability of the concrete provide the chemical admixture (Super plasticizer, If required).
- 9 Water used for concrete mixture and concrete curing shall be from a source approved by the Engineer and at the time of use shall be free from contaminants.
- 10- Concrete compaction should be done by using concrete vibrator at the time of pouriing in such a way to form a solid compact concrete.
- 11- Concrete curing should by continued for 28 days.
- 12- During cold weather concreting should be stopped or the contractor has to consider cold weather concreting procedure as accepted by the Engineer. (Or refer to general specification).
- 13- Concrete shuttering / formwork should be of steel or wooden type.
- 14- Concrete shuttering can be removed as per below minimum duration: Side of beams, Walls, Columns (16 24 Hours).

 Forms from beneath the slabs (Spaning up to 6m.) 14 Days.

 Forms from beneath the slabs (Spaning above 6m.) 21 Days
- 15- All air entrained concrete with 4.5% 7% of air volumes should be used instead of normal concrete works by adding approved admixture.
- 16- All RCC should be M-25.
- 17- All blinding PCC shall be M-10.
- 18- Reinforcement yield strength fy shall not be less that (2500kg/cm2).

MASONRY WORKS:

- 1 Plum / Mass air entraining concrete shall contain a maximum of 40% stone with a maximum stone size as 20cm.
 The concrete ratio shall be M-20.
- 2 Stone for Stone masonry, Gabion and grouted stone pitching should be of good quality and approved by Engineer.
- 3 All stone masonry for foundations should be with ratio of (1:3).
- 4 All masonry cutoff wall shall be with (1:3) Cement sand mortar or as specified on the drawing.

EARTH WORKS:

- 1 Backfilling material should be properly tested and selected to be suitable as per standard practice.
- 2 For backfilling maximum thickness of each loose soil layer should not more than 15cm. According to general specification.
- 3 Standard compaction tests should be carried out for the backfilling.
- 4 The percentage of compaction should be not less than (92 95)% of the maximum dry density of selected material by the Engineer.


GABION WORKS:

- 1 Stone size for gabion shall range from (20 30cm) dia. According to general specification.
- 2 Galvinized iron wier of specified thickness (2.7-3.0)mm Should be properly woven and knotted together to form the required mesh in hexagonal / rectangular shape of size (8 10cm) for gabion basket and (10 12cm) for gabion mattress to fabricate gabion boxes to the saftsfaction of the Engineer.
- 3 Principal wire along the gabion edges (Selvedges) for gabion boxes should be of galvanized iron having minimum thickness of (4mm).
- 4 Gabion galvanized iron wire tensile strength should be (350 575 N / mm2).


OTHERS:

- 1 Bitumen coating should be used in all contraction / Expansion joints.
- 2 All quality control field tests should be carried out by the contractor in a specified laboratory as accepted by the client.
- 3 Construction joints for PCC and masonry walls should be provided as (15 20m) center to center.
- 4- All diversions and flood protection works is contractor responsibility,

	Funded By	UNODC	Village Hosake Roshan Tov	wei Survey by Eng. Sayed Zaki Sadat	Sheet Index	Project Title	CheckDam
DACAAR / PROGRAM	runded by	UNODC	District Mosa Qala	Drawn & Designed by Eng. Sayed Zaki Sadat	Scale Meter 03	Drawing Title	BRIEF TECHNICAL SPECIFICATIONS
B/(O/VII(/ / / (OCIVII))	Implemented By	DACAAR	Province Helmand	Reviewed By Eng. Sayed Najib Jalal Checked & Approved By Eng. Abdul Wali Muslih	Weter 11	Date :	Jan-2025

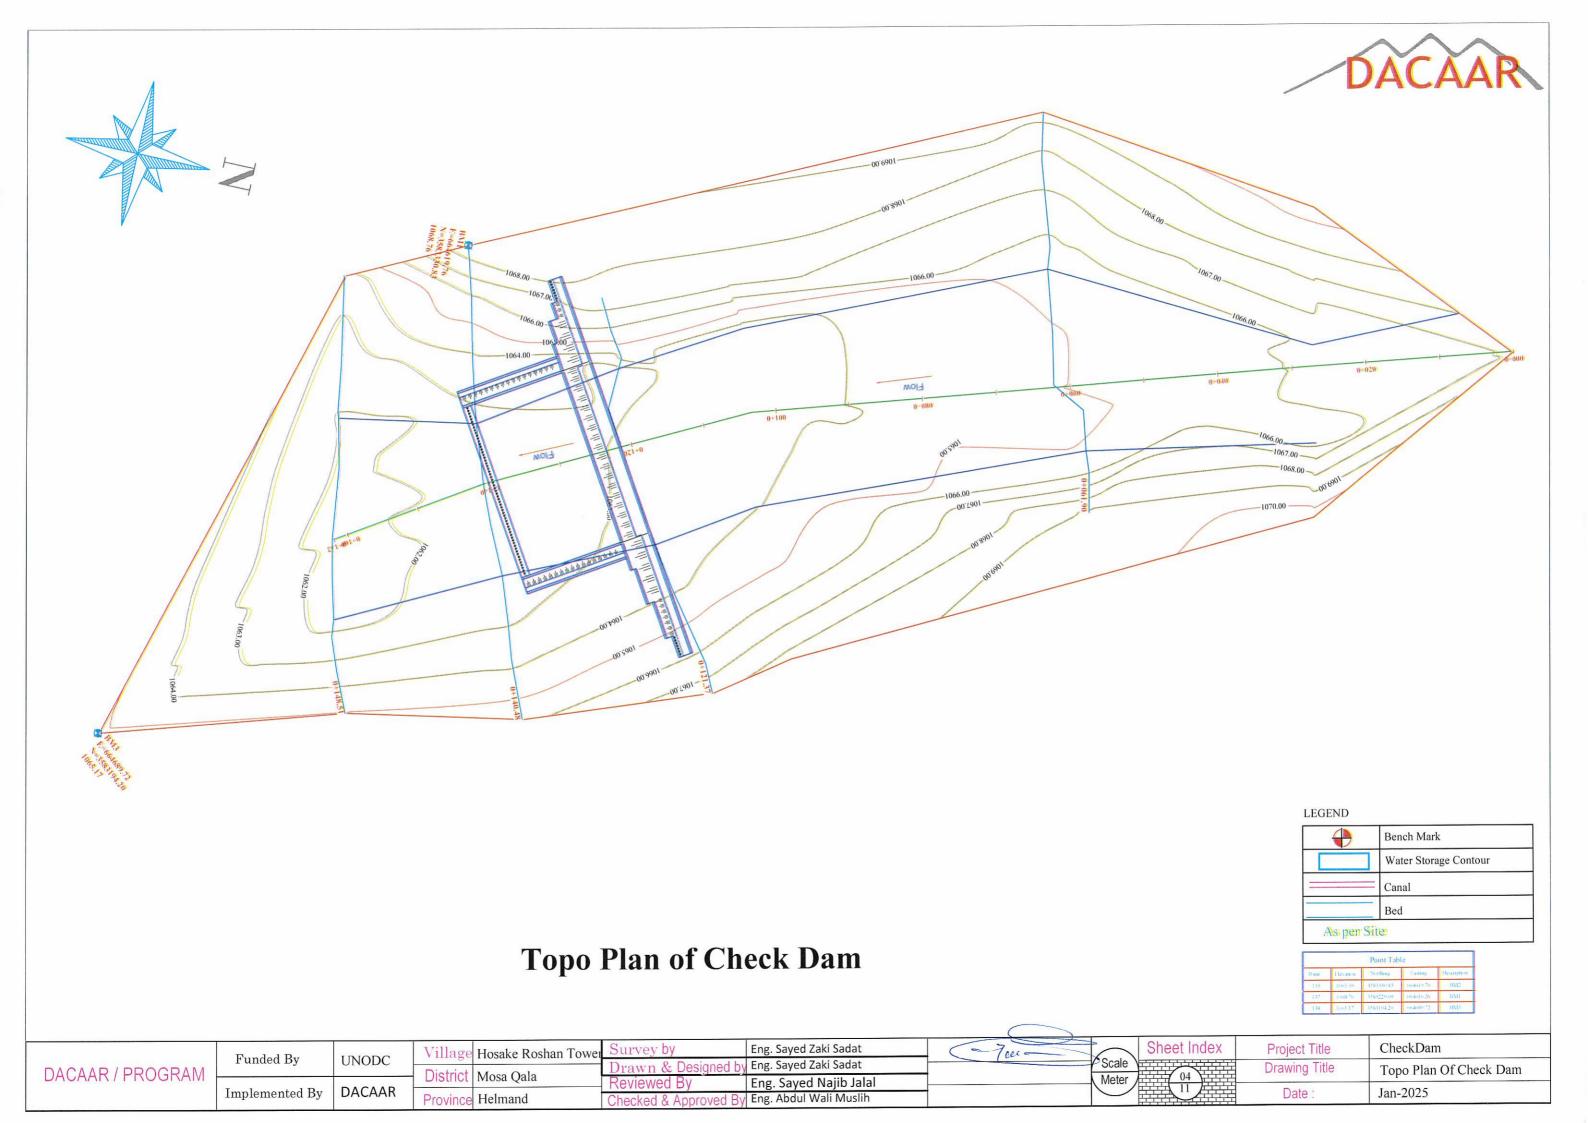



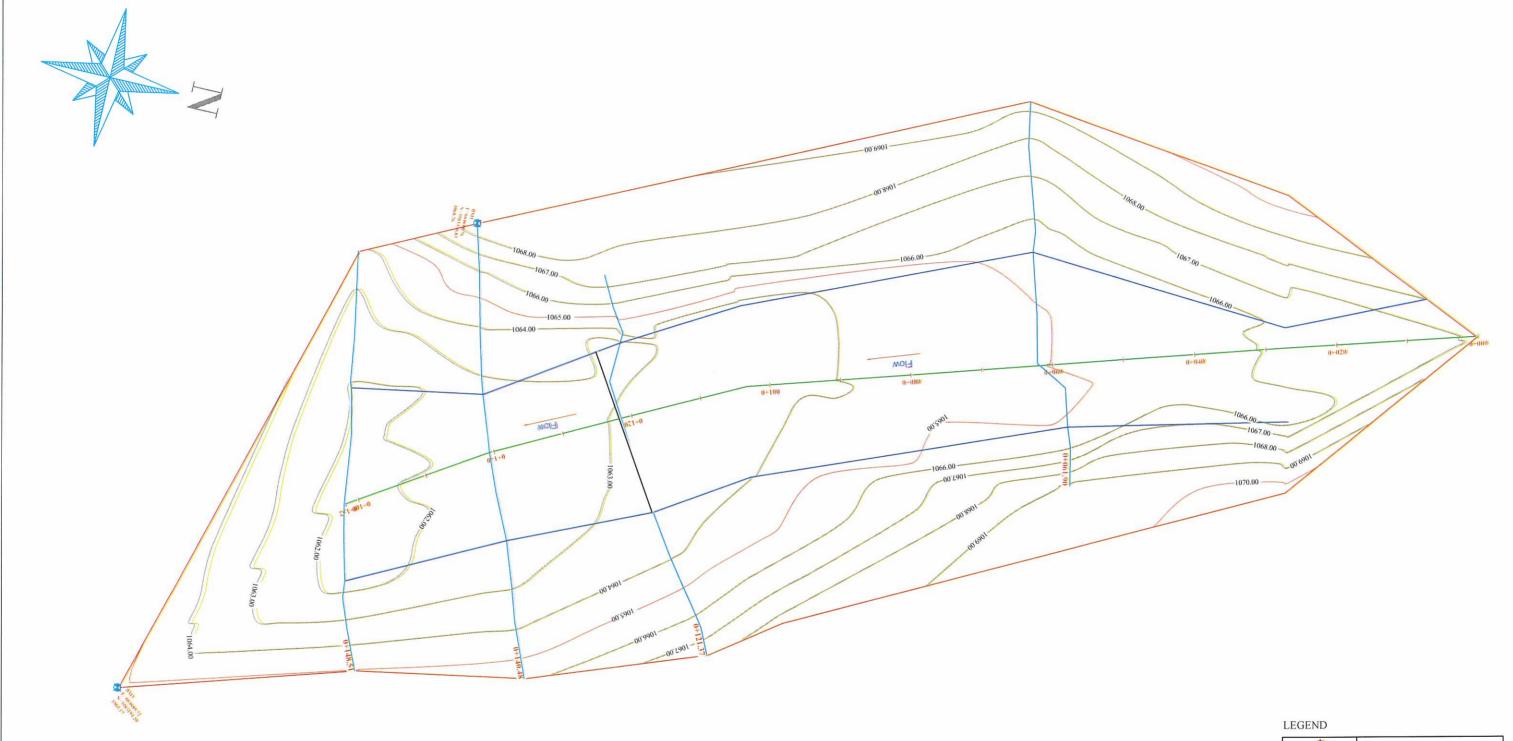


Site Plan of Check Dam

1	Bench Mark
	Water Storage Contour
	Canal
	Bed

	Point Table											
Peint	Hevation	Northing	Easting	De-cription								
135	1065.59	152313023	664619.76	BM2								
137	1068.76	3583229769	064616.26	BMI								
1.38	1065 17	388319420	664689 72	10513								

	Funded By	LINIODG	Village Hosake Roshan Towe	Survey by	Eng. Sayed Zaki Sadat	700	Sheet Index	Project Title	CheckDam	
DACAAR / PROGRAM	r unded by	UNODC	District Mosa Qala	Drawn & Designed b	Eng. Sayed Zaki Sadat		Scale	Drawing Title	Site Plan Of Check Dam	
DACAAR / PROGRAM I	Implemented By	Implemented By	DACAAR	U.O. Carlo Scientific Service	Reviewed By	Eng. Sayed Najib Jalal		Meter 05	Date :	Jan-2025
		-,,	Province Helmand	Checked & Approved B	Eng. Abdul Wali Muslih			Duto .	Juli 2023	



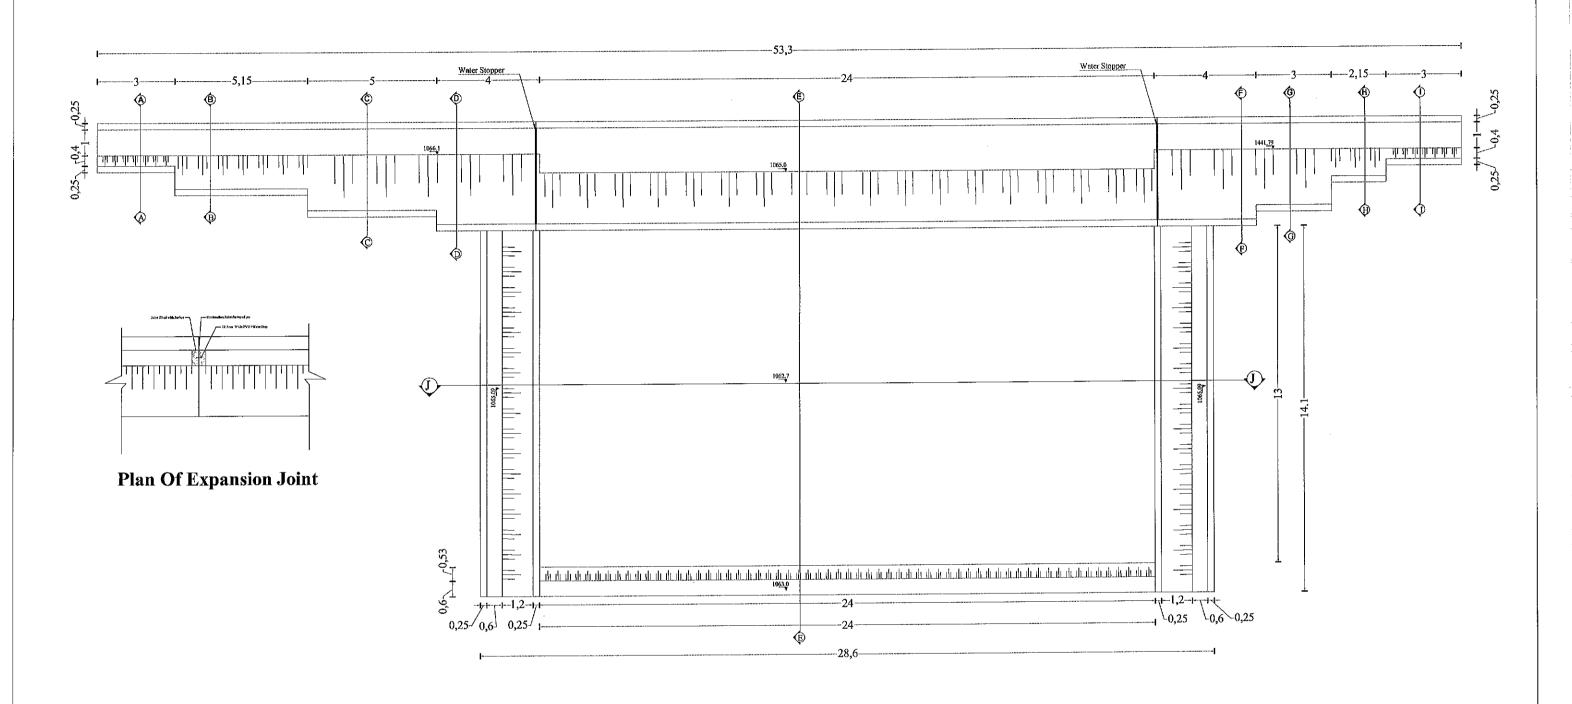


Plan Of Check Dam

Note:

- All dimensions are in M.
- All Excavated material can be use it upstream and downstream faces fillings with 90% Compaction. Filling layers must not be Pave more than (15-20)cm thickness.


	Ti Ti	IDIODO	Village Hosake Roshan Tower	Survey by	Eng. Sayed Zaki Sadat	Sheet Index	Project Title	CheckDam
DACAAR / PROGRAM	Funded By	UNODC		Drawn & Designed by		Scale Meter 06	Drawing Title	Plan Of Check Dam
D/10/VIII/11/10/DIVIII	Implemented By	DACAAR		Reviewed By Checked & Approved By	Eng. Sayed Najib Jalal Eng. Abdul Wali Muslih	Weler	Date :	Jan-2025
			LIOAIIICE ITOTTIALIA	Clienten & Wholosen Di	Elligi 7 ta d'all 11 trans			



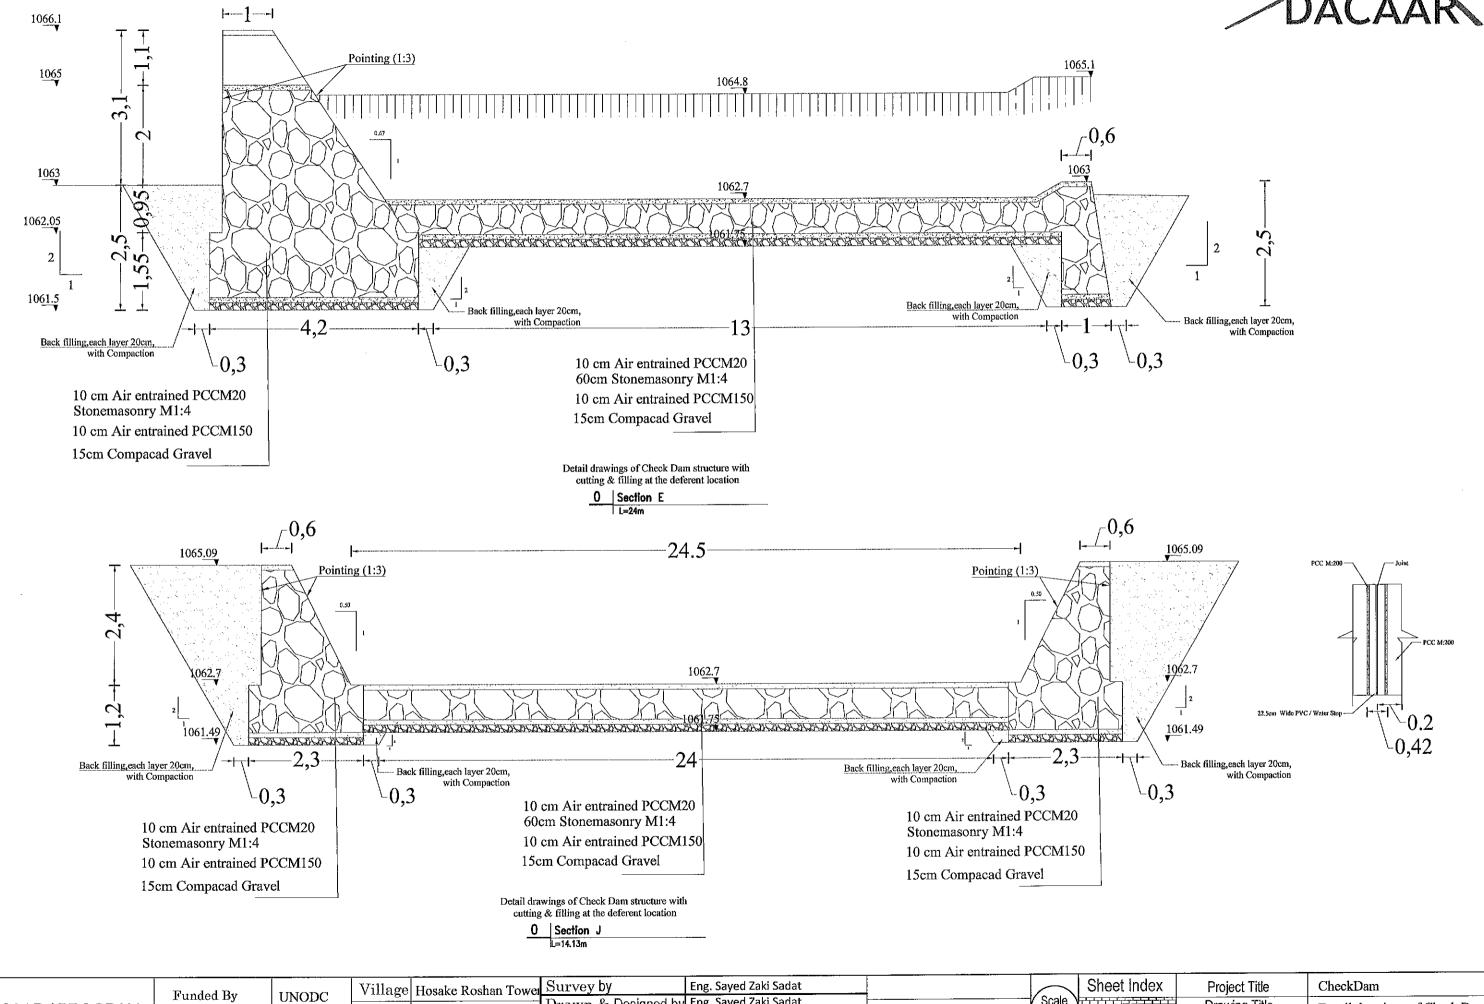


	Funded By	UNODC	Village Hosake Roshan Tower	Survey by	Eng. Sayed Zaki Sadat		Sheet Index	Project Title	CheckDam
DACAAR / PROGRAM	r unueu by	UNODC	- District Mosa Qala	Drawn & Designed by	y Eng. Sayed Zaki Sadat	_!	cale 07	Drawing Title	Detail drawings of Check Dam
	Implemented By	DACAAR		Reviewed By	Eng. Sayed Najib Jalal	<u> </u>	leter 07	Date :	Jan-2025
			Province Helmand	Checked & Approved By	Ling. Abdul Wall Widshill				



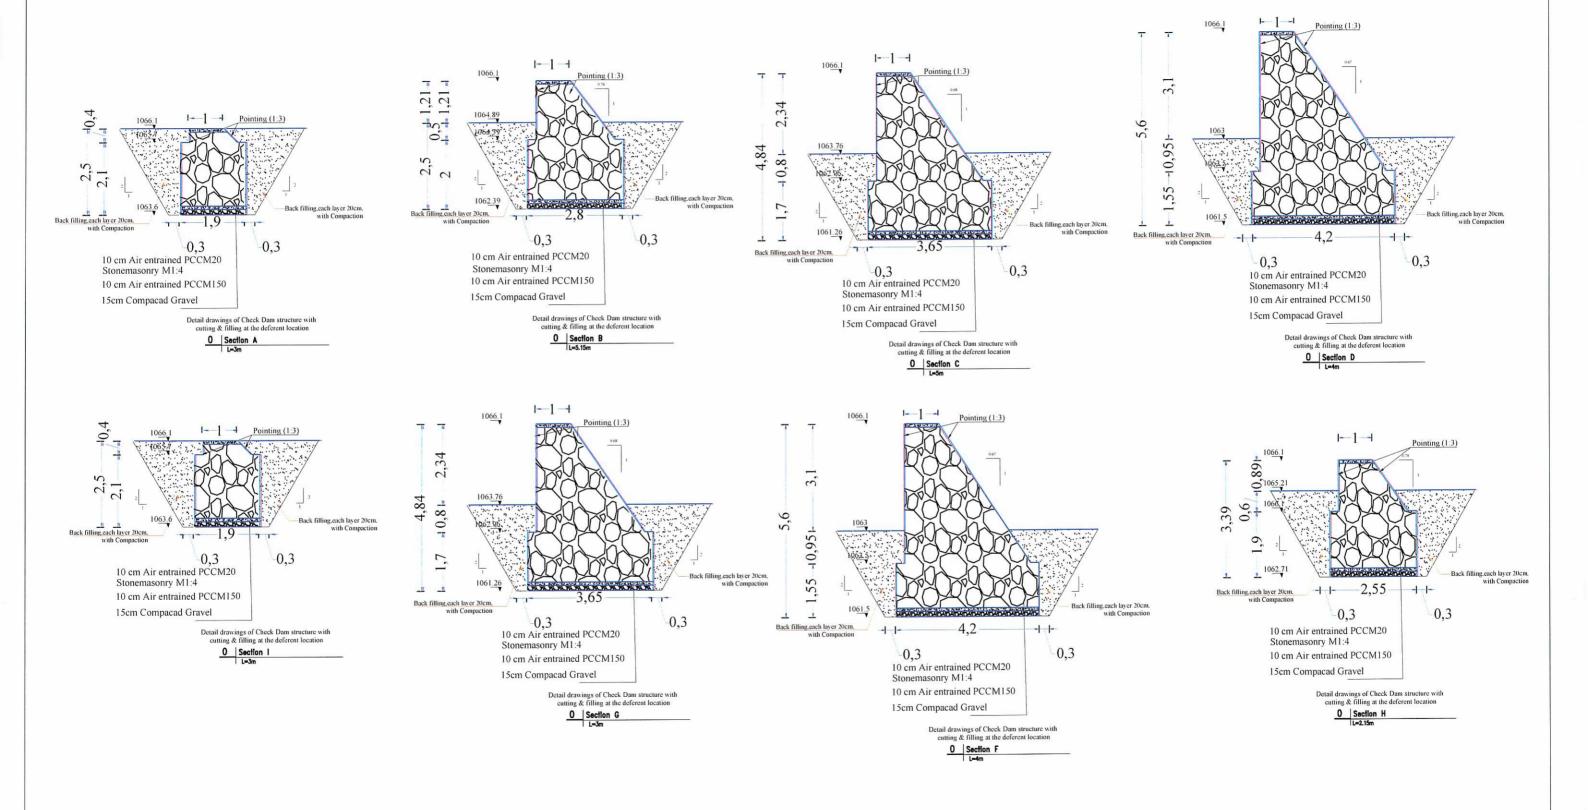


	Essaded Des	INIODO	Village Hosake Roshan Tow	Survey by	Eng. Sayed Zaki Sadat	- Four	Sheet Index	Project Title	CheckDam
DACAAR / PROGRAM	Funded By	UNODC	District Mosa Qala	Drawn & Designed	by Eng. Sayed Zaki Sadat		Scale VIII	Drawing Title	Detail drawings of Check Dam
DACAAR / FROGRAM	Implemented By	DACAAR		Reviewed By	Eng. Sayed Najib Jalal		Meter 08	Date :	Jan-2025
	Implemented by	Di ter ii tit	Province Helmand	Checked & Approved E	By Eng. Abdul Wali Muslih			Date .	Juli 2020



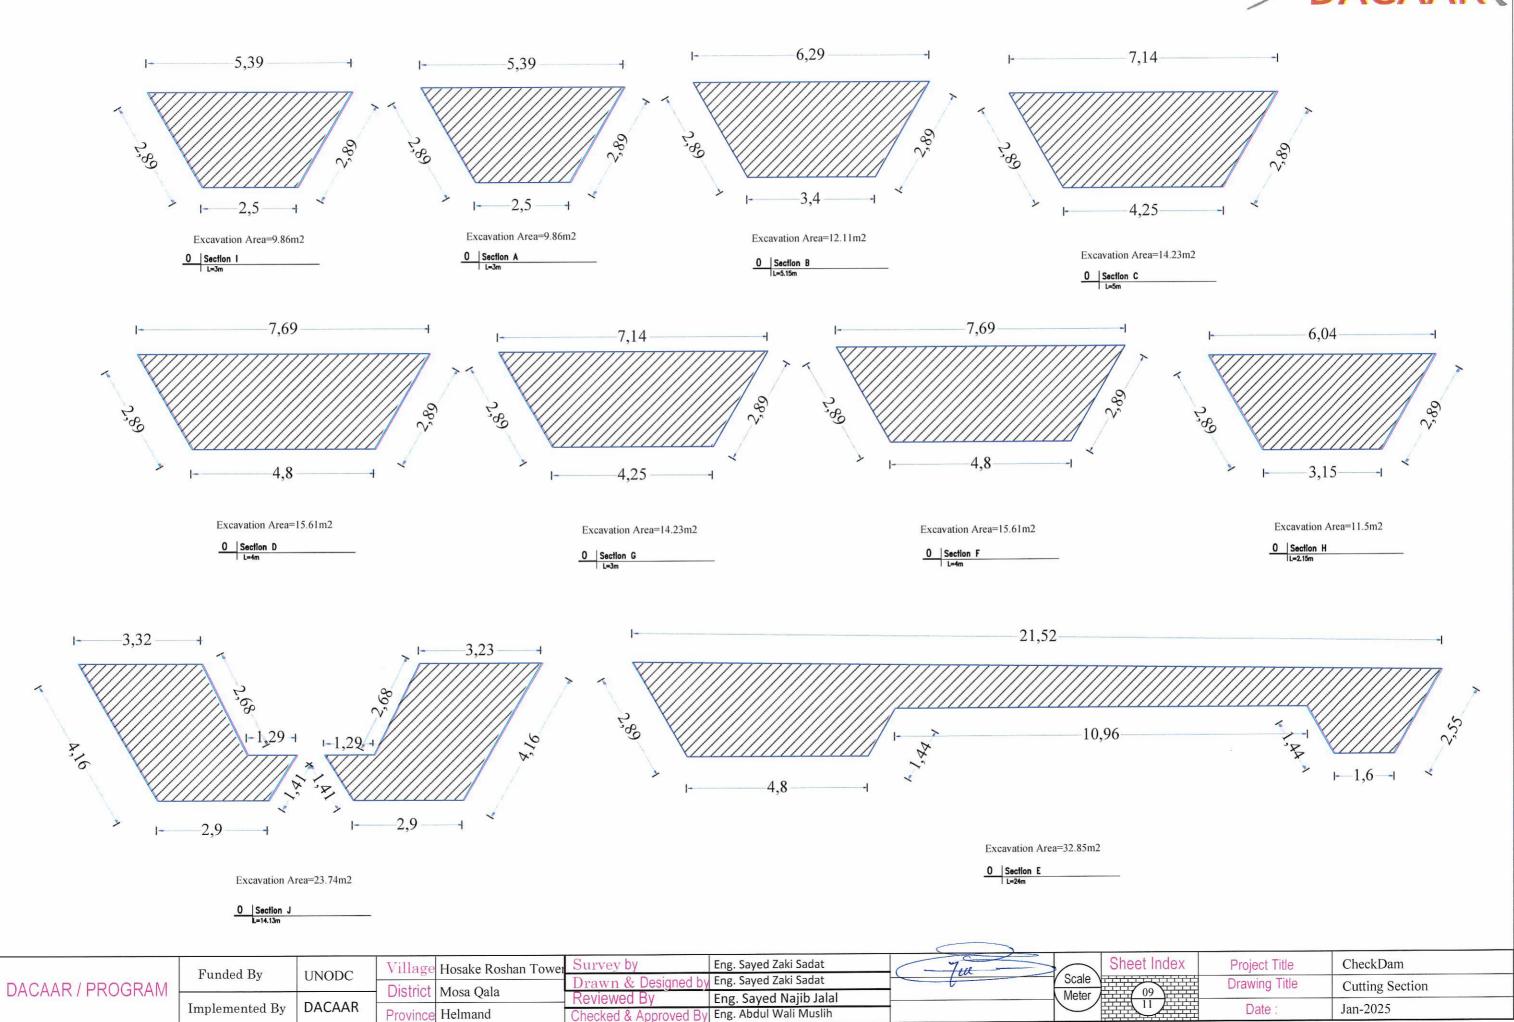



HOSAK ROSHAN YOWER PROJECT PROFILE

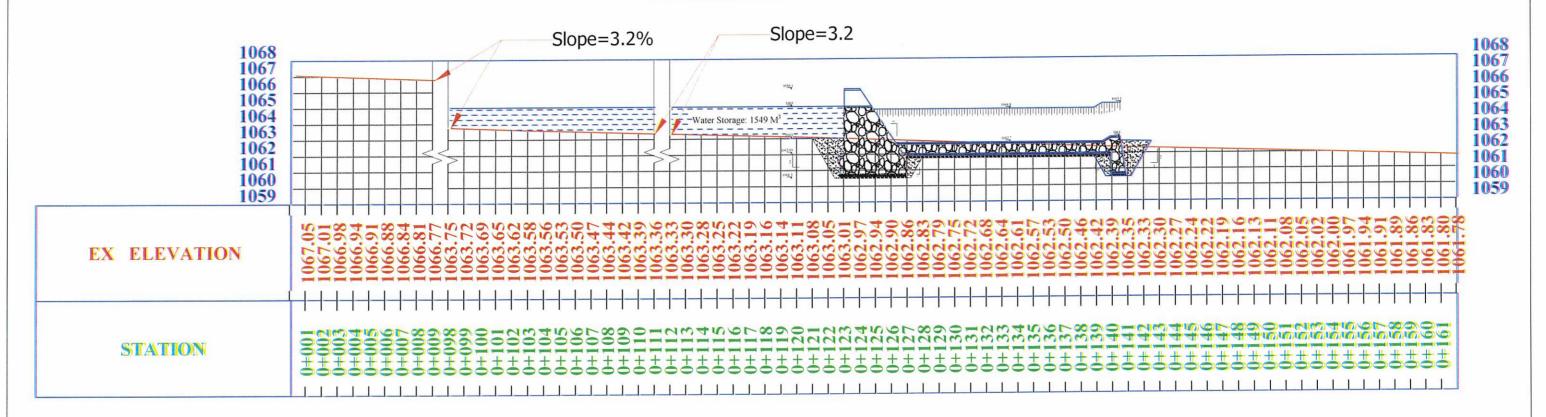


ROSHAN TOWER CHECK DAM ON RIVER L-SECTION

	D 1.1D		Village Hosake Roshan Toy	er Survey by	Eng. Sayed Zaki Sadat	7:00	Sheet Index	Project Title	CheckDam
DACAAD / DDOGDAM	Funded By	UNODC		Drawn & Designe	ed by Eng. Sayed Zaki Sadat	Tex.	Scale	Drawing Title	L- SECTION
DAGAAR / PROGRAM	T1	DACAAR	District Mosa Qala	Reviewed By	Eng. Sayed Najib Jalal		Meter 10	Data :	Jan-2025
	Implemented By	DACAAN	Province Helmand	Checked & Approve	d By Eng. Abdul Wali Muslih			Date :	Jan-2023



0+121.37

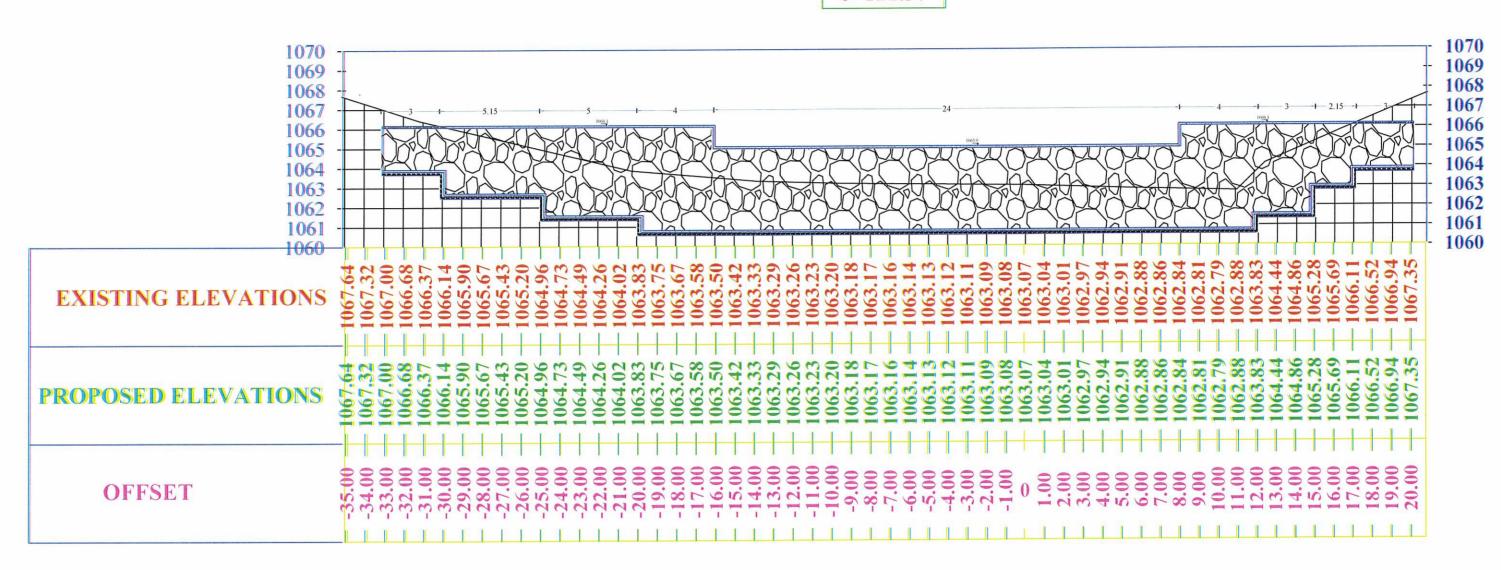

ROSHAN TOWER CHECK DAM ON RIVER X- SECTION AT CH:0+121.73

	D 1 1 D		Village	Hosake Roshan Tower	Survey by	Eng. Sayed Zaki Sadat	7		Sheet Index	Project Title	CheckDam
DACAAR / PROCRAM	Funded By	UNODC	Dietriet	Mana Onla	Drawn & Designed b	Eng. Sayed Zaki Sadat	Tu)	Scale		Drawing Title	X- SECTION AT CH:0+121.73
DACAARTEROGRAM	Implemented Dr	DACAAR	DISTRICT	Mosa Qala	Reviewed By	Eng. Sayed Najib Jalal		Meter		Data	
	Implemented By	DACAAR	Province	Helmand	Checked & Approved B	y Eng. Abdul Wali Muslih				Date :	Jan-2025

Technical and Coordination Unit/Survey and DesignTeam Bill of Quantity (BOQ)for Construction of Hosake Roshan Tower Check Dam

Province: Helmand

Subproject Name: Hosake Roshan Tower

District: Mosa Qala

Estimation Date: 26.01.2025

Hosake Roshan Tower Village:

Submitting Date: 26.01.2025 Activities Unit cost Total cost No. Contribution Item Quantity Unit Afs Afs CDC, Afs DACAAR, Afs Mobilization: includes the price of all activities such as the transfer of personnel, tools, vehicles, field establishment office and LS other activities for the implementation of the project and demobilization. "Excavating normal works: which means digging works that were done without hydraulic machines and removal of excess 2 materials up to 500 meters or according to the instructions of the field engineer. For more clarification, refer to paragraph 2.02 1.807 M3 of technical specifications Dense filling" refers to the filling of material with the quality of Will Grade, which can be verified from one area and its density is not less than 90% of Proctor Mody Fide ATM. If the compaction is done by machine, the thickness of the soil should not be M3 613 increased from 20 cents, in the images of compacting the soil by manual machines, its thickness should not be increased from Stone Masonry work M(1:4): Wall stonework with a compromise of 1:4, with all its positive features, the stone must be solid, 4 clean and free of dust according to the plan and opinion of the supervising engineer of the area. 985 МЗ 15cm thick sea gravel in the lower part of the tahadab: preparing, pouring and compacting the gravel filter made of vale-graded materials, it is poured under the paving stones or gabions (first, the tahadab is tamped, then the sea gravel carpet, then the 5 paving stones or gabion work should be started.) These materials are a combination of sea sand with sea gravel or crushed 100 M3 gravel, which is the combination of the same sand and well Graded gravel. Approval of materials and type of work should be approved by the field engineer. PCC M(1:1.5:3):Concrete without spikes with 20 MPa brand preparation, pouring, compacting and watering of 20 brand 6 concrete, including molding with positive things according to the plan, technical specifications and approval of the supervising М3 46 engineer. PCC M(1:2:4):Concrete without spikes with 15 MPa mark: preparation, pouring, compacting and watering of concrete mark 15, 7 М3 67 including molding with positive things according to the plan, technical specifications and approval of the supervising engineer. Pointing,M (1:3): Pointing work is done with a ratio of cement and sand of 1:3, which includes materials, workers, soil, watering, etc. be executed Previously, from the beginning of the work, the seams should be cleaned up to 3 cm, then the work should be 8 738 M2 started. At the end of the work on the stones, the excess material should be cleaned in its correct shape. For more clarification, refer to paragraph 4.05 of the technical specifications. 9 Installation of waterproof PCC concrete (1:4): with positive aspects under the supervision of the supervising engineer. 13 m Total Cost in Afg 0 Afs Total Cost in USD

Prepared by:

Name:

Saved Zaki Sadat

Position: Signature: Survey & Design Engineer

Review and Checked by:

Name:

Sayed Najib Jalal

Position:

Signature:

Survey & design Coordinator

26,0(12025

Program / Technical Unit 2025

Authorized by:

Name: Eng.Ab.Wali/Muslin

Position: Manager Technical & Coordination Unit

Signature:

Approved by:
Name: Eng Stah Wali

Position: Deputy Director/Head of Program

Signature:

Technical and Coordination Unit/Survey and DesignTeam Bill of Quantity (BOQ)for Construction of Hosake Roshan Tower Check Dam

Province District: Village: Helmand Mosa Qala Hosake Roshan Tower Subproject Name:

Estimation Date: 26.01.2025

Submitting Date: 26.01.2025

Hosake Roshan Tower

liage:		Hosake Roshan Tower						Submitting Date: 26.01.2025 Weeks							
S/N	Description	QNT	Unit	1	2	3	4	5	- We	eks 7	8	a	10	11	12
1	Mobilization: includes the price of all activities such as the transfer of personnel, tools, vehicles, field establishment office and other activities for the implementation of the project and demobilization.	1	LS												12
2	"Excavating normal works: which means digging works that were done without hydraulic machines and removal of excess materials up to 500 meters or according to the instructions of the field engineer. For more clarification, refer to paragraph 2.02 of technical specifications	1,807	m3												
3	Dense filling" refers to the filling of material with the quality of Will Grade, which can be verified from one area and its density is not less than 90% of Proctor Mody Fide ATM. If the compaction is done by machine, the thickness of the soil should not be increased from 20 cents, in the images of compacting the soil by manual machines, its thickness should not be increased from 10 cents.	613	m3												
4	Stone Masonry work M(1:4): Wall stonework with a compromise of 1:4, with all its positive features, the stone must be solid, clean and free of dust according to the plan and opinion of the supervising engineer of the area.	985	m3												
5	15cm thick sea gravel in the lower part of the tahadab: preparing, pouring and compacting the gravel filter made of vale-graded materials, it is poured under the paving stones or gabions (first, the tahadab is tamped, then the sea gravel carpet, then the paving stones or gabion work should be started.) These materials are a combination of sea sand with sea gravel or crushed gravel, which is the combination of the same sand and well Graded gravel. Approval of materials and type of work should be approved by the field engineer.	100	m3												
6	PCC M(1:1.5:3):Concrete without spikes with 20 MPa brand preparation, pouring, compacting and watering of 20 brand concrete, including molding with positive things according to the plan, technical specifications and approval of the supervising engineer.	46	m3												
7	PCC M(1:2:4):Concrete without spikes with 15 MPa mark: preparation, pouring, compacting and watering of concrete mark 15, including molding with positive things according to the plan, technical specifications and approval of the supervising engineer.	67	m3												
8	Pointing,M (1:3): Pointing work is done with a ratio of cement and sand of 1:3, which includes materials, workers, soil, watering, etc. be executed Previously, from the beginning of the work, the seams should be cleaned up to 3 cm, then the work should be started. At the end of the work on the stones, the excess material should be cleaned in its correct shape. For more clarification, refer to paragraph 4.05 of the technical specifications.	738	m2										/		
9	Installation of waterproof PCC concrete (1:4): with positive aspects under the supervision of the supervising engineer.	13	m									1	A	//	l

Prepared by:

Name: Position: Signature: Sayed Zaki Sadat Survey & Design Engineer

26,0112025

Review and Checked by:

Name : Position: Signature: Sayed Najib Jalal Survey & Design Coordinator Approved by: Name:

Name:

Position:

Authorized by :

Position: Signature: Eng. Shah Wali Deputy Director/Nead of Program

Manager Technical & Coordination Unit

Deputy Director/Nead of Program

Eng.Ab.Wali Muslih

Technical and Coordination Unit/Survey and DesignTeam Bill of Quantity (BoQ) For Construction of Hosake Roshan Tower Check Dam

Province

Helmand

District:

Mosa Qala

Village: Contract: Hosake Roshan Tower

Subproject Name: Hosake Roshan Tower Check Dam

- BC	Q Detail					Date Prepared:	12.02.20
itle	No.	Item	Norm/	Quantity	Unit	Unit cost	Total cost
			Factor			Afs	Afs
A1	1	Excavation		1807.00	m3	13 y 25 13 - Y	
	1.01	Unskilled labor on site	0.5	903.50	md	-	
	2	Stone Masonry M(1:4) work		985.00	m3	0	
L	2.01	Stone including transportation	1.1	1083.50	m3	-	
L	2.02	Sandy gravel including Transportation	0.378	372.33	m3	-	
A2 _	2.03	Cement including transportation	114	112290.00	kg	-	
	2.04	Water	57	56145.00 I	liter	0.00	
	2.05	Skilled labor on site	0.5	492.50 r	md	-	-
	2.06	Unskilled labor on site	1	985.00 r	md		·
	5	Gravel including transportation		100.00 r	m3		
43	5.01	Gravel	1.1	110.00 r	m3	2/	-
	5.02	Unskilled labor on site	0.5	50.00 r	35.050		
44	7	Pointing of stone work M(1:3)		738.00 r			
	7.01	Sand including Transportation	0.024	17.71 r		-	
	7.02	Cement M(1:3) including transportation	2	1476.00 k			-
	7.03	Water	1	738.00 li		-	-
	7.04	Skilled labor on site	0.17	125.46 n		2	
	7.05	Unskilled labor on site	0.05	36.90 n	220000		-
\5	8	Filling with soil/gravel and compaction		613.00 n	50 V. 20 San Li		
13	8.01	Unskilled labor on site	0.5	306.50 n		-	
	10	PCC M (1:1.5:3)		46.00 n		7	11-11-11-11-11-11-11-11-11-11-11-11-11-
	10.01	Sand Gravel including transportation	1.055	48.53 n		-	-
.6 \square	10.02	Cement including transportation	250	11500.00 k		_	-
	10.03	Water	200	9200.00 li			-
	10.04	Skilled labor on site	0.7	0.78 m	2.00		
	10.05	Unskilled labor on site	3.6	3.90 m		-	
	11	PCC M (1:2:4)		67.00 n	n3	0	vá des.
	11.01	Sand Gravel including transportation	1.157	77.52 m		-	
₇ [11.03	Cement including transportation	230	15410.00 k			
' [11.04	Water	115	7705.00 lit			/
	11.05	Skilled labor on site	0.65	43.55 m		- /	
	11.06	Unskilled labor on site	3.25	217.75 m		- /	-
8	8	Installation of Waterproof PCC concret		13.00 m			1
9	9	Moblization		1.00 L		/ 0	// 0.

Prepared by:

Name:

Sayed Zaki Sadat

Position: Signature: Survey & Design Engineer

Review and Checked by:

Name:

Sayed Najib Jalal

Position:

Survey & Design Coordinator

Signature:

Approved by

Authorized by:

Name: Position:

Name:

Position:

Signature:

Signature:

Eng.Shah (Wa)

Eng.Ab.Wali Muslih

Manager Technical & Co

Deputy Director/Head of Program

DACAAR



Program/Technical & Coordination Unit Survey & Design Team

Baba Faqir Check Dam Drawings

Project Location:

Province: Helmand

District: Sangin

Village:..... Baba Faqir



Date: Jan 2025



LIST OF DRAWINGS

DISCRIPTION	DRAWING NO.
LIST OF DRAWINGS	01
LEGEND AND ABBREVIATIONS	02
TECHNICAL SPECIFICATION	03
TOPO PLAN	04
Site Plan	05
Plan Of Check Dam	06
Section A-A,B-B ,C-C	07
Excavations	08
Cross Section	09
Long Section	10

	Funded By	INODC	Village Baba Fagir	Survey by	Eng. Sayed Zaki Sadat	Tou	Sheet Index	Project Title	CheckDam		
DACAAR / PROGRAM	r unded by	UNODC	District Sansin	Drawn & Designe	d by Eng. Sayed Zaki Sadat		Scale	Drawing Title	LIST OF DRAWINGS		
DACAAR / PROGRAM I	Implemented By	Implemented By	Implemented By	DACAAR	DISTRICT Sangin	Reviewed By	Eng. Sayed Najib Jalal		Meter 01		
				Implemented By	Implemented By	DACAAN	Province Helmand	Checked & Approved	By Eng. Abdul Wali Muslih		



LEGEND:-

ABBREVIATION:-

		· · · ·				
-		Center Line	Av	AVERAGE	ST	STATION
•	-	Direction of flow	BM	BENCH MARK	THK	THICKNESS
		Grouted Stone Masonry/Pitching Section	В	WIDTH	TYP	TYPICAL
		Mass concrete Section	C/C	CENTER TO CENTER	HFL	HIGH FLOOD LEVEL
	-	Brick Masonry	D	DEPTH OF WATER		A IDCTR FAM
		P.C.C Block			U/S	UPSTREAM
		Gabion	DRG	DRAWING	YRS	YEARS
		Gabion Section	DIA,Ø	DIAMETER	Q	DESIGN DISCHARGE
	_	Wash/River Bed Material	D.W.L	DESIGN WATER LEVEL	W.L	WATER LEVEL
77773		Geotextile Mattress	D/S	DOWNSTREAM	N.T.S	NOT TO SCALE
		Plain Cement Concrete	EL.	ELEVATION		
1 1 1 1 1 1 1 1 1 1 1 1 1 1 1 1 1 1 1	_	Reinforced Cement Concrete	F.B	FREE BOARD		
	_	Bank Protection	HFL	HIGH FLOOD LEVEL		
		Compacted Soil	HT.	HEIGHT		
M	-	Hill	H.G.L	HYDRAULIC GRADE LINE		
Ms Will.	1	H.F.L / M.W.L	KM, km	KILOMETERE		
100:00:	_	Elevation of the point is (100m) in section veiw				
◆ TONGONE	_	Elevation of the point (100m) in Plan view	M ,m	METRE		
ST-1		Traverse Station	Chkd	CHECKED APPROVED		
ST-1 B.M-1		Benchmark	Apprvd M . W .L	MAXIMUM WATER LEVEL		
B.M-1					0 SCALE 1:200 (A3)	500 1000 CENTEMETERS
		Lined Slope	MIN	MINIMUM	0 100	200 300 400 500
<u> </u>		No(s) NUMBER(S) Earthen Slope			SCALE 1:100 (A3) 0 10	20 30 40 50
			N.G.L	NATURAL GROUND LEVEL	SCALE 1:10 (A3) 0	CENTEMETERS 50 100
	-	Ground Level	P.C.C	PLAIN CEMENT CONCRETE	SCALE 1:20 (A3) 0 50	CENTEMETERS 100 150 200
	_	Stone Pitching/Rip Rap	R.C.C	REINFORCED CEMENT CONCRETE	SCALE 1:50 (A3)	CENTEMETERS

Notes:

- 1- All dimensions are in cm or as specified on drawing.
- 2- For concrete class and stone masonry type refer to Contract Specifications.
- 3- All cut-offs to be constructed against undisturbed soil.
- 4-Location of the structure, setting out and elevations to be confirmed by the WMD representative before construction.
- 5-The contractor shall construct and maintain all necessary
- channels, diviersion and other temporary works necessary to ensure that irrigation water supplies are not interrupted during construction works.
- 6-All elevations are based on local benchmark.
- 7-Coordinates and elevatoin of local bechmark are attached to every single site.
- 8-Contraction joint in concrete coping at wall top shall be provided at 1.0m centers 9. Contraction joint in concrete base slab shall be provided at 2m centers.
- 10-Minimum concrete cover to steel reinforcement shall be 50mm.
- 11-Steel reinforcement shall have a minimum yield stress of 250N/mm2.
- 12-For retaining wall more than 12m in length, expansion joint shall be provided at 12m centers.
- 13-Abbreviations used:
- GI stands for galvanized iron
- EW stands for each way
- EF stands for each face
- FB stands for free board
- Dia stands for diameter
- MS stands for mild steel

		T		C L. See County 7-1: Seedet		Chaot Inday	Project Title	CharleDam
	Funded By	UNODC	Village Baba Faqir	Survey by Eng. Sayed Zaki Sadat	Tool -	Sneet index	Project Title	CheckDam
DACAAD / DDOCDAM	r unded by	UNODC	District G	Drawn & Designed by Eng. Sayed Zaki Sadat		Scale	Drawing Title	ABBREVIATION
DACAAR / PROGRAM			DISTRICT Sangin	Reviewed By Eng. Sayed Najib Jalal		Meter 02		
	Implemented By	DACAAR	Province Helmand	Checked & Approved By Eng. Abdul Wali Muslih			Date :	Jan-2025

BRIEF TECHNICAL SPECIFICATIONS



CONCRETE WORKS:

- 1 All air entraining plain cement concrete should be M-200 by wright or be as specified on the drawings.
- 2 All PCC to have cement, sand and aggregate as specified on the drawings.
- 3 Concrete design should be based on a compressive strength of fc = 200kg/cm2 or as specified on the drawings.
- 4 Weight per unit volume of concrete W=2400kg/m3.
- 5- Sand or fine aggregate shall be free from salt, Alkali, Calcium sulphate or Vegetation and it shall not contain more than 0.5 percent by weight clay.
- 6 Aggregate: Coarse aggregate shall consist of crushed gravel with the maximum size of 20mm.
- 7 The maximum slump for concrete should be between (5 7.5)cm. (For different concrete type refer to general specification).
- 8 To increase the workability of the concrete provide the chemical admixture (Super plasticizer, If required).
- 9 Water used for concrete mixture and concrete curing shall be from a source approved by the Engineer and at the time of use shall be free from contaminants.
- 10- Concrete compaction should be done by using concrete vibrator at the time of pouring in such a way to form a solid compact concrete.
- 11- Concrete curing should by continued for 28 days.
- 12- During cold weather concreting should be stopped or the contractor has to consider cold weather concreting procedure as accepted by the Engineer. (Or refer to general specification).
- 13- Concrete shuttering / formwork should be of steel or wooden type.
- 14- Concrete shuttering can be removed as per below minimum duration: Side of beams, Walls, Columns (16 24 Hours).
 Forms from beneath the slabs (Spaning up to 6m.) 14 Days.
 Forms from beneath the slabs (Spaning above 6m.) 21 Days
- 15- All air entrained concrete with 4.5% 7% of air volumes should be used instead of normal concrete works by adding approved admixture.
- 16- All RCC should be M-25.
- 17- All blinding PCC shall be M-10.
- 18- Reinforcement yield strength fy shall not be less that (2500kg/cm2).

MASONRY WORKS:

- 1 Plum / Mass air entraining concrete shall contain a maximum of 40% stone with a maximum stone size as 20cm.
 The concrete ratio shall be M-20.
- 2 Stone for Stone masonry, Gabion and grouted stone pitching should be of good quality and approved by Engineer.
- 3 All stone masonry for foundations should be with ratio of (1:3).
- 4 All masonry cutoff wall shall be with (1:3) Cement sand mortar or as specified on the drawing.

EARTH WORKS:

- 1 Backfilling material should be properly tested and selected to be suitable as per standard practice.
- 2 For backfilling maximum thickness of each loose soil layer should not more than 15cm. According to general specification.
- 3 Standard compaction tests should be carried out for the backfilling.
- 4 The percentage of compaction should be not less than (92 95)% of the maximum dry density of selected material by the Engineer.


GABION WORKS:

- 1 Stone size for gabion shall range from (20 30cm) dia. According to general specification.
- 2 Galvinized iron wier of specified thickness (2.7-3.0)mm Should be properly woven and knotted together to form the required mesh in hexagonal / rectangular shape of size (8-10cm) for gabion basket and (10-12cm) for gabion mattress to fabricate gabion boxes to the saftsfaction of the Engineer.
- 3 Principal wire along the gabion edges (Selvedges) for gabion boxes should be of galvanized iron having minimum thickness of (4mm).
- 4 Gabion galvanized iron wire tensile strength should be (350 575 N / mm2).

OTHERS:

- 1 Bitumen coating should be used in all contraction / Expansion joints.
- 2 All quality control field tests should be carried out by the contractor in a specified laboratory as accepted by the client.
- 3 Construction joints for PCC and masonry walls should be provided as (15 20m) center to center.
- 4- All diversions and flood protection works is contractor responsibility,

	Funded By	UNODC	Village Baba Faqir	Survey by	Eng. Sayed Zaki Sadat	- Zew	Sheet Index	Project Title	CheckDam
DACAAR / PROGRAM			- District Sangin	Drawn & Designed	d by Eng. Sayed Zaki Sadat Eng. Sayed Najib Jalal		Scale Meter 03	Drawing Title	BRIEF TECHNICAL SPECIFICATIONS
	Implemented By	DACAAR	Province Helmand	Checked & Approved	By Eng. Abdul Wali Muslih		10	Date :	Jan-2025

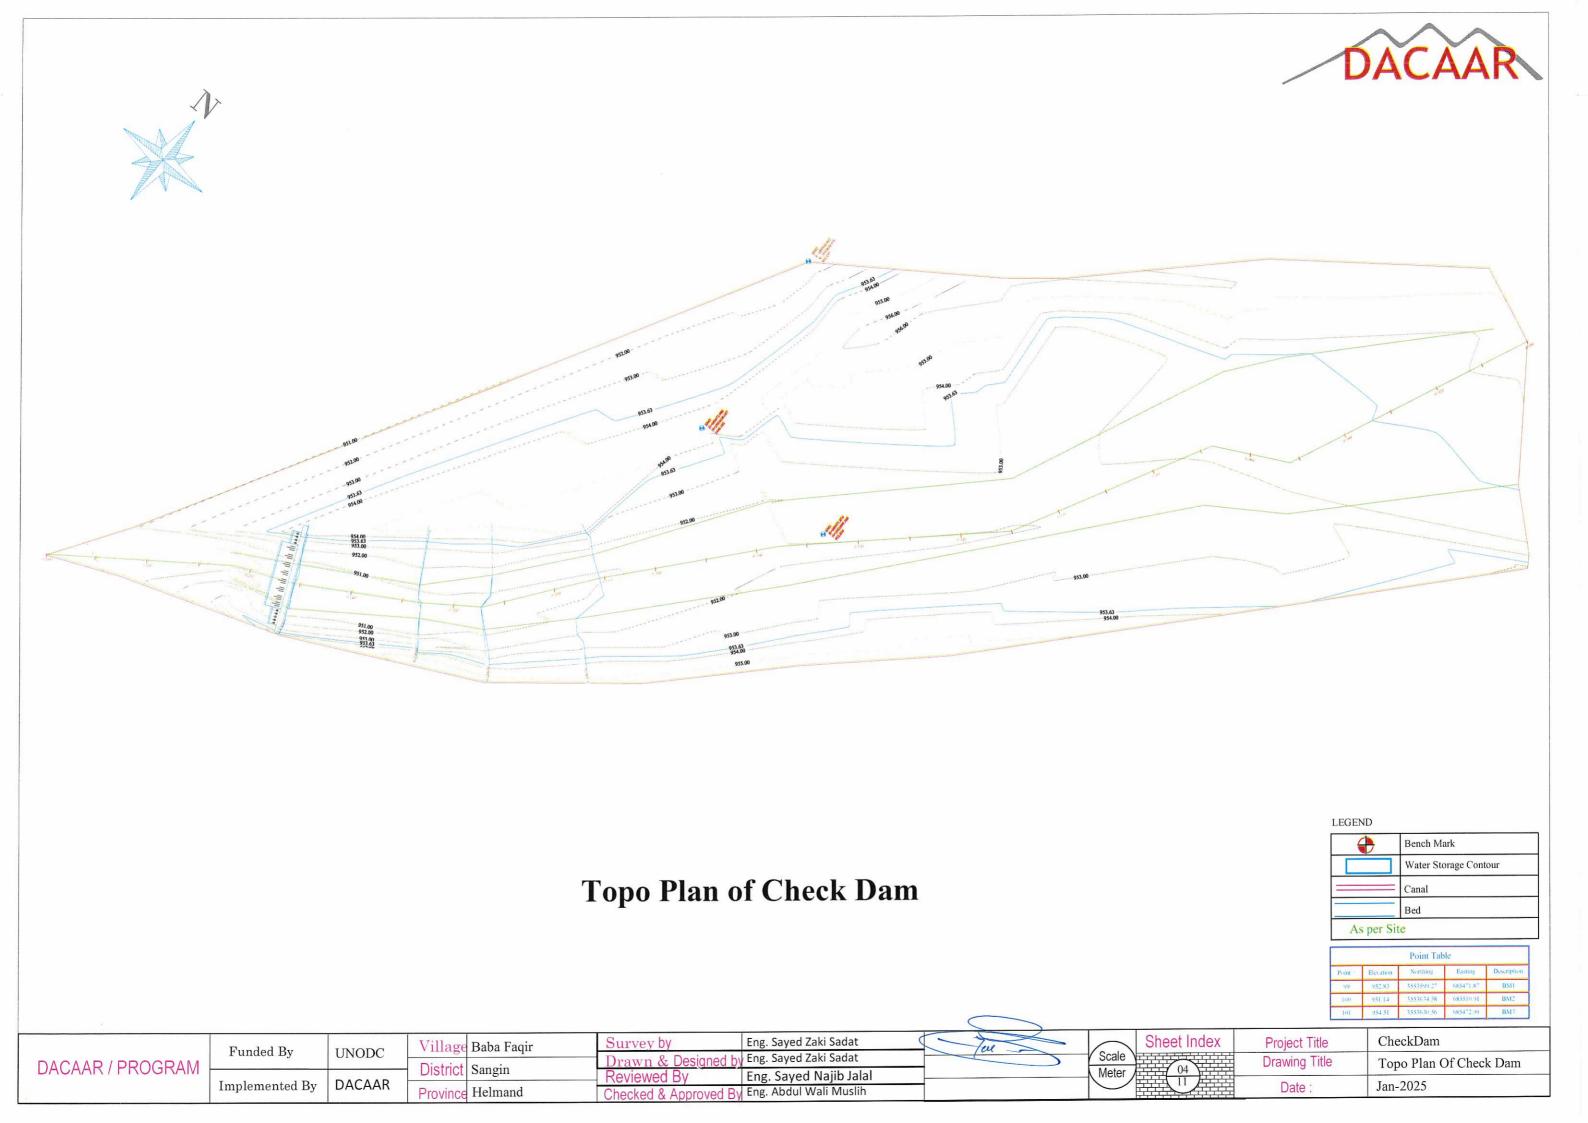




Site Plan of Check Dam



	Funded By	UNODC	Village Baba Faqir	Survey by	Eng. Sayed Zaki Sadat	Tut		Sheet Index	Project Title	CheckDam
DACAAR / PROGRAM	T unucu By	UNODC	District Sangin	Drawn & Designed b	Eng. Sayed Zaki Sadat		Scale 4	05	Drawing Title	Site Plan Of Check Dam
	Implemented By	DACAAR		Reviewed By	Eng. Sayed Najib Jalal V Eng. Abdul Wali Muslih		Meter	10	Date :	Jan-2025
9			Province Helmand	Checked & Approved B	y Eng. Abdul Wall Wuslin				Date .	Van 2020



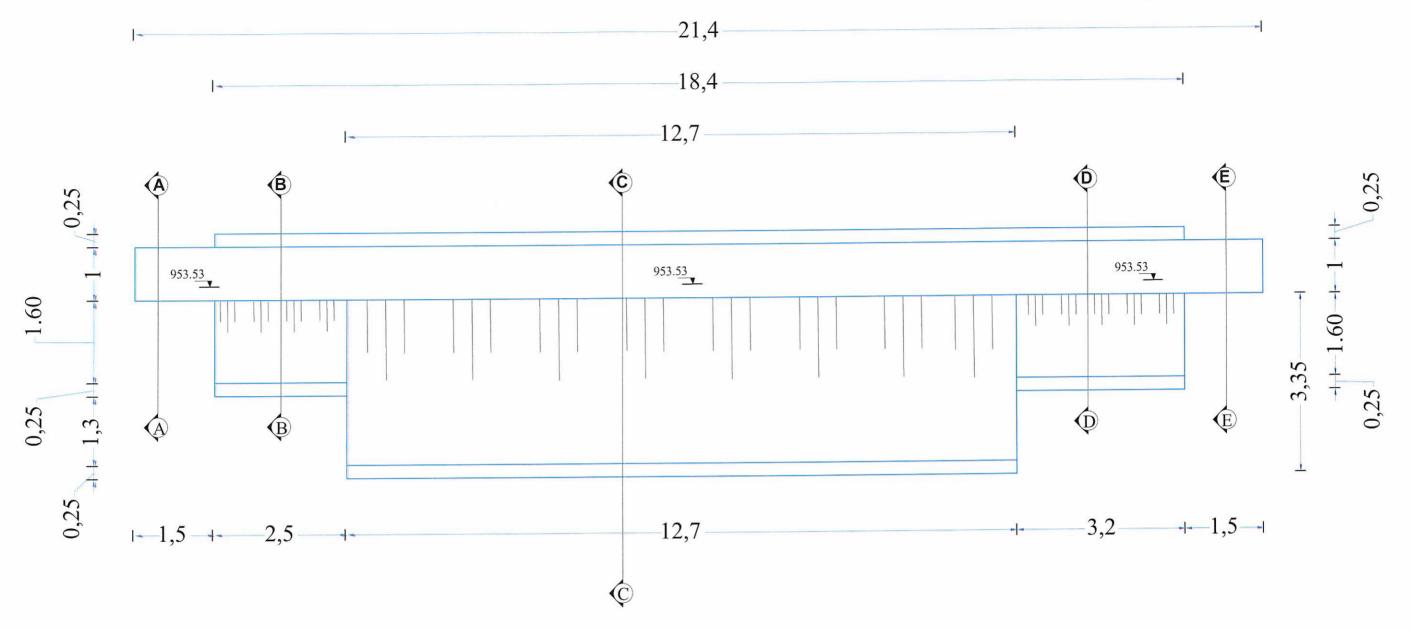


Plan Of Check Dam


Note:

- All dimensions are in M.
- All Excavated material can be use it upstream and downstream faces fillings with 90% Compaction.
- Filling layers must not be Pave more than (15-20)cm thickness.

							51 11 1		T
	B 1.15		Village Baba Fagir	Survey by Eng	ng. Sayed Zaki Sadat	lou >	Sheet Index	Project Title	CheckDam
DAGAAB / DBGGBAAA	Funded By	UNODC	Vinage Baou rudii	Drawn & Designed by Eng	ng. Sayed Zaki Sadat		Scale	Drawing Title	Plan Of Check Dam
DACAAR / PROGRAM		CO 10 10 00000	District Sangin	Reviewed By En	ng. Sayed Najib Jalal		Meter 06		
	Implemented By	DACAAR	Province Helmand	Chacked & Approved By Eng	ng. Abdul Wali Muslih	1		Date:	Jan-2025
3			PIOVINCE TICINIANG	Tonecked & Approved by the	10. 7 10 d d 1 1 7 d 1 1 d 3 i i i				

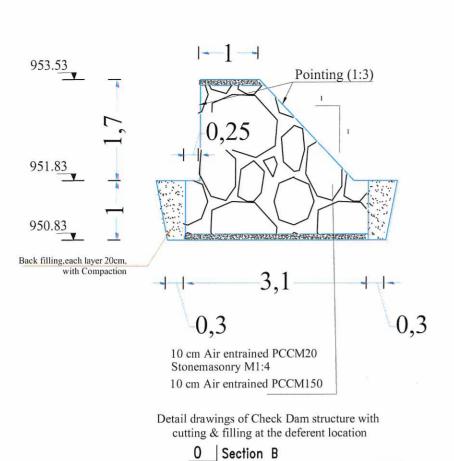


L=2.5m

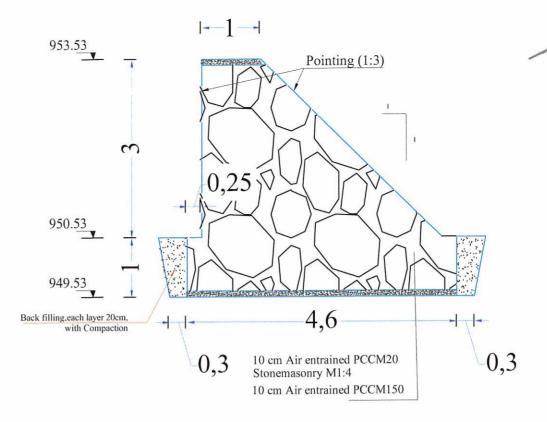


Detail drawings of Check Dam structure with cutting & filling at the deferent location

O Section C

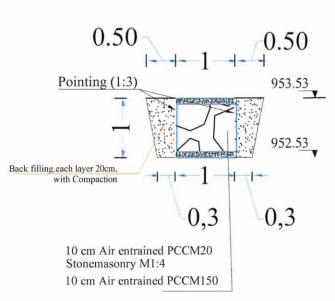


Detail drawings of Check Dam structure with cutting & filling at the deferent location cutting

O Section A

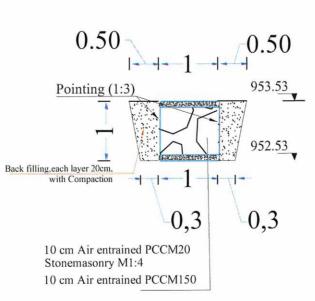

Detail drawings of Check Dam structure with cutting & filling at the deferent location

0 | Section C | L=1.5m

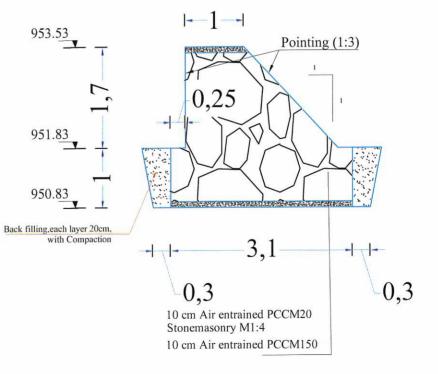



Detail drawings of Check Dam structure with cutting & filling at the deferent location


O Section D L=3.2m

	Funded By	INIODG	Village Baba Fagir	Survey by	Eng. Sayed Zaki Sadat	Tas	Sheet Index	Project Title	CheckDam
DACAAR / PROGRAM	r unded by	UNODC		Drawn & Designed	by Eng. Sayed Zaki Sadat		Scale	Drawing Title	Detail drawings of Check Dam
DACAAN / FINOGNAM	T 1 1 D	DACAAR	District Sangin	Reviewed By	Eng. Sayed Najib Jalal		Meter 07		
_	Implemented By	DACAAN	Province Helmand	Checked & Approved	By Eng. Abdul Wali Muslih			Date:	Jan-2025




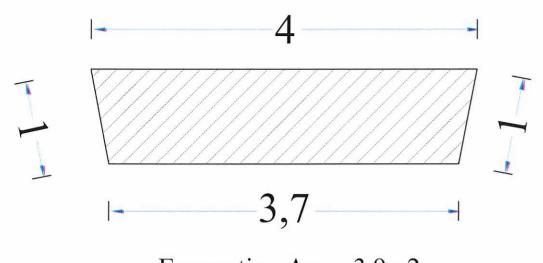


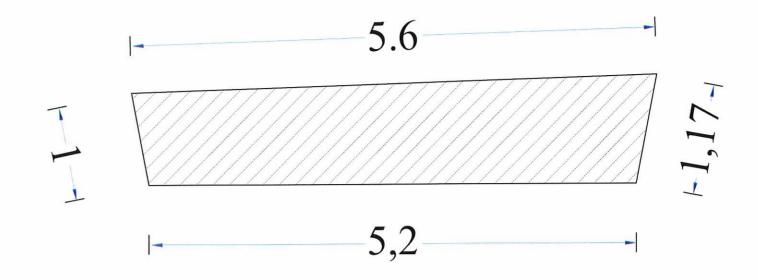


 

Excavation Area=5.75m2

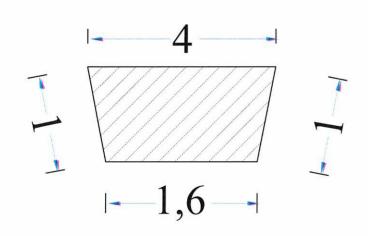

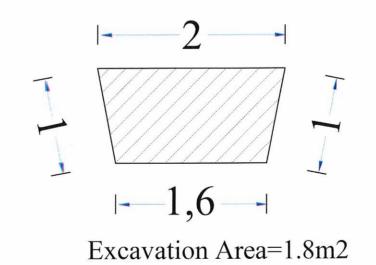

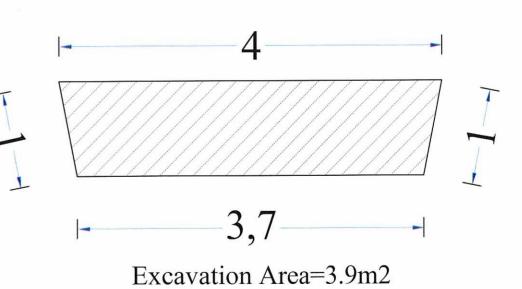

Excavation Area=1.8m2

O Section A
L=1.5m


O Section C L=1.5m

O Section D
L=3.2m

	Funded By	INODC	Village Baba Fagir	Survey by Eng. Sayed Zaki Sadat Too Sheet Index Project Title CheckDam
DACAAR / PROGRAM	r unded by	UNODC	District Coursin	Drawn & Designed by Eng. Sayed Zaki Sadat Scale Drawing Title Cutting Section
DACAANTENOGNAM	T 1	DACAAD	DISTRICT Sangin	Reviewed By Fng. Saved Najib Jalal Meter Meter 108 Heart 108 Meter
	Implemented By	DACAAR	Province Helmand	Checked & Approved By Eng. Abdul Wali Muslih Date: Jan-2025

0+250.73



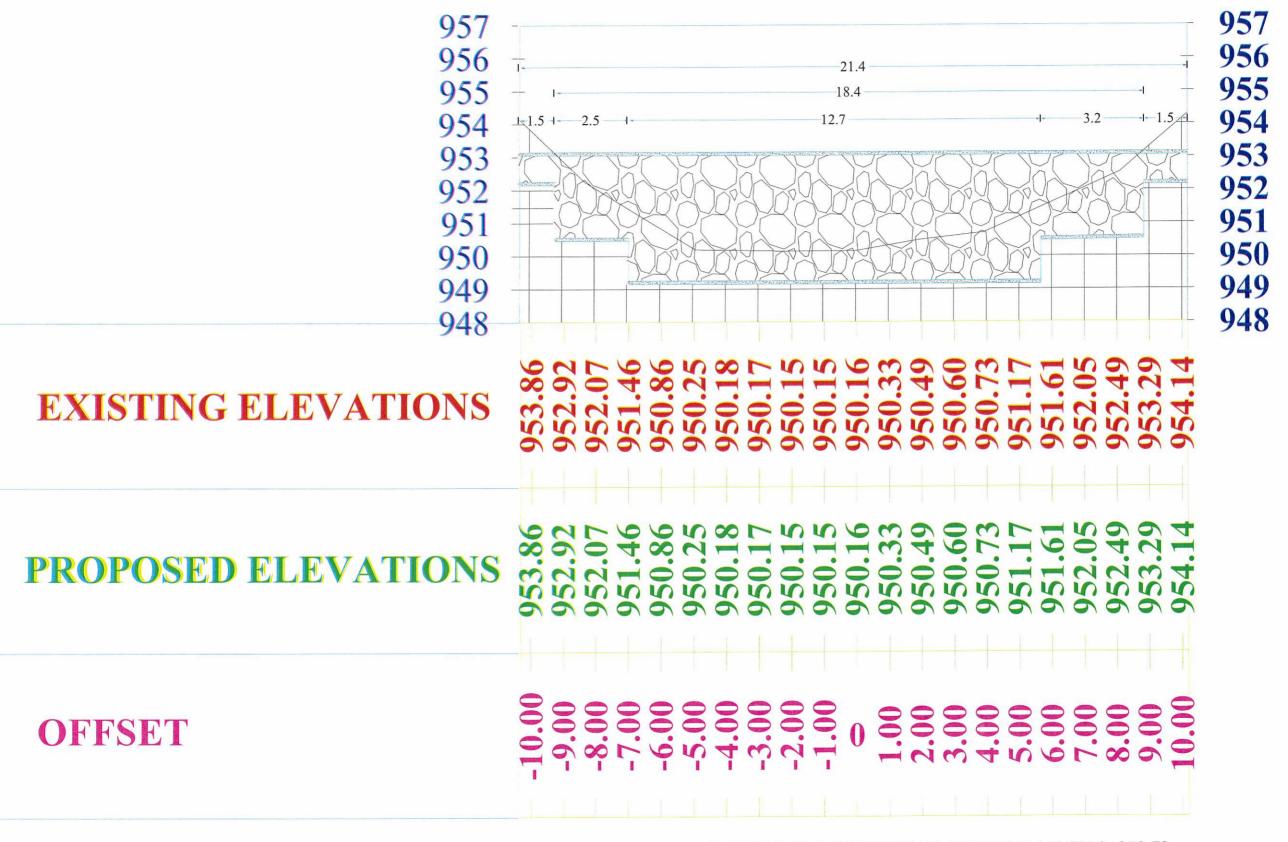


BABA FAQIR CHECK DAM ON RIVER X- SECTION AT CH:0+250.73

	Funded By	UNODC	Village Baba Faqir	Survey by	Eng. Sayed Zaki Sadat	Trus	Sheet Index	Project Title	CheckDam
DACAAR / PROGRAM	T unded by		- District Sangin	Drawn & Designe	ed by Eng. Sayed Zaki Sadat		Scale 9	Drawing Title	RIVER X- SECTION AT CH:0+250.73
	Implemented By	DACAAR	Province Helmand	Checked & Approve	Eng. Sayed Najib Jalal		Weter 10	Date :	Jan-2025



BABA FAQIR PROJECT PROFILE

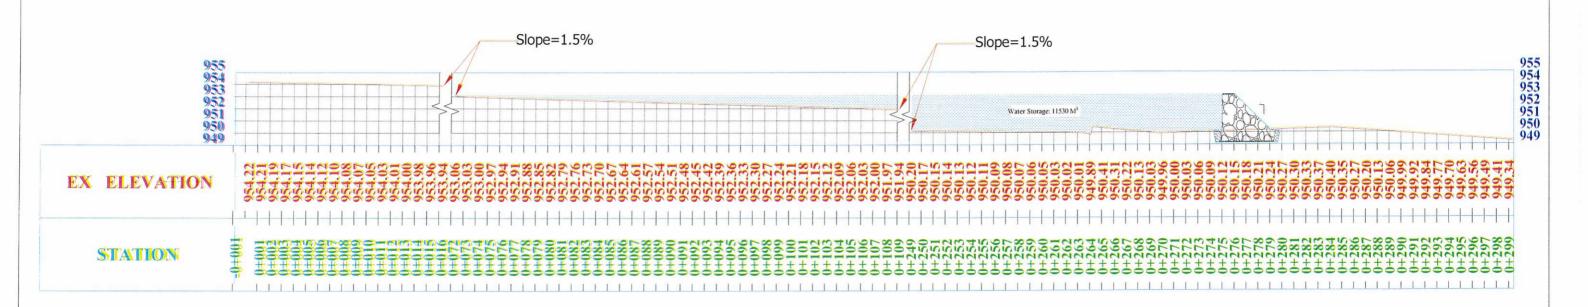

BABA FAQIR CHECK DAM ON RIVER L- SECTION AT CH:0+229

	Funded By	UNODC	Village Baba Faqi	Survey by	Eng. Sayed Zaki Sadat	7we	Sheet Index	Project Title	CheckDam
DACAAR / PROGRAM	VARIABLES AND		District Sangin	Drawn & Designed	by Eng. Sayed Zaki Sadat Eng. Sayed Najib Jalal		Scale 10	Drawing Title	L- SECTION AT CH:0+229
	Implemented By	DACAAR	Province Helmand	Checked & Approved	By Eng. Abdul Wali Muslih		10	Date :	Jan-2025

DACAAR - Program Technical and Coordination Unit/Survey and DesignTeam Bill of Quantity (BOQ)for Construction of Baba Faqir Check Dam

Province Helmand District: Baba Fagir Village: Sangin

Subproject Name:

Baba Faqir Check Dam

Estimation Date: 16.01.2025

G/N	Sangin	PROPERTY AND A PARTY	Apple on the control of	es la nomena manima trac	Serring oreactions on		and the same of th		Submitti	ng Date:	16.01.20)25			
S/N	Description	QNT	Unit	100	2					eeks					
1	Mobilization: includes the price of all activities such as the transfer of personnel, tools, vehicles, field establishment office and other activities for the implementation of the project and demobilization.	1	LS		2	•	4	5	6	7	8	9	10	11	12
2	"Excavating normal works: which means digging works that were done without hydraulic machines and removal of excess materials up to 500 meters or according to the instructions of the field engineer. For more clarification, refer to paragraph 2.02 of technical specifications	105	m3												
	Dense filling" refers to the filling of material with the quality of Will Grade, which can be verified from one area and its density is not less than 90% of Proctor Mody Fide ATM. If the compaction is done by machine, the thickness of the soil should not be increased from 20 cents, in the images of compacting the soil by manual machines, its thickness should not be increased from 10 cents.	17	m3												
4	Stone Masonry work M(1:4): Wall stonework with a compromise of 1:4, with all its positive features, the stone must be solid, clean and free of dust according to the plan and opinion of the supervising engineer of the area.	190	m3												
6	PCC M(1:1.5:3):Concrete without spikes with 20 MPa brand preparation, pouring, compacting and watering of 20 brand concrete, including molding with positive things according to the plan, technical specifications and approval of the supervising engineer.	12	m3												
7	PCC M(1:2:4):Concrete without spikes with 15 MPa mark: preparation, pouring, compacting and watering of concrete mark 15, including molding with positive things according to the plan, technical specifications and approval of the supervising engineer.	6	m3								1 2 2 2 2				
8	Pointing,M (1:3): Pointing work is done with a ratio of cement and sand of 1:3, which includes materials, workers, soil, watering, etc. be executed Previously, from the beginning of the work, the seams should be cleaned up to 3 cm, then the work should be started. At the end of the work on the stones, the excess material should be cleaned in its correct shape. For more clarification, refer to paragraph 4.05 of the technical specifications.	121	m2										A	1/2	

Prepared by:

Name: Position: Signature: Sayed Zaki Sadat Survey & Design Engineer

16,01,2075

Review and Checked by :

Name: Position: Signature:

Sayed Najib Jalal Survey & Design Coordinator Authorized by :

Name: Position:

Signature:

Eng.Ab.Wali Muslih Manager Technical & Coordination Unit

Signature:

Approved by: Name: Position

Eng. Shah Wali
Deputy Director/Head of Program

Technical and Coordination Unit/Survey and DesignTeam Bill of Quantity (BOQ)for Construction of Baba Faqir Check Dam

Province: Helmand District: Sangin Village: Baba Faqir

Subproject Name: Baba Faqir Check Dam

Authorized by:

Eng.Ab.Wali Muslib

Position: Manager Technical & Coordina

Position: Deputy Director/Head of Program

Name:

Signature:

Approved by:

Name: Eng. Shah Wali

Estimation Date: 16.01.2025 Submitting Date: 16.01.2025

				ng Date:	16.01.202	25		
No.	ltem	Activities %	Quantity	Unit	Unit cost Afs	Total cost Afs		tribution DACAAR, A
1	Mobilization: includes the price of all activities such as the transfer of personnel, tools, vehicles, field establishment office and other activities for the implementation of the project and demobilization.		1	LS		-15	ODC, AIS	DACAAR, A
2	"Excavating normal works: which means digging works that were done without hydraulic machines and removal of excess materials up to 500 meters or according to the instructions of the field engineer. For more clarification, refer to paragraph 2.02 of technical specifications		105	M3				
3	Dense filling" refers to the filling of material with the quality of Will Grade, which can be verified from one area and its density is not less than 90% of Proctor Mody Fide ATM. If the compaction is done by machine, the thickness of the soil should not be increased from 20 cents, in the images of compacting the soil by manual machines, its thickness should not be increased from 10 cents.		17	M3				
4	Stone Masonry work M(1:4): Wall stonework with a compromise of 1:4, with all its positive features, the stone must be solid, clean and free of dust according to the plan and opinion of the supervising engineer of the area.		190	M3				
6	PCC M(1:1.5:3):Concrete without spikes with 20 MPa brand preparation, pouring, compacting and watering of 20 brand concrete, including molding with positive things according to the plan, technical specifications and approval of the supervising engineer.		12	МЗ				
7	PCC M(1:2:4):Concrete without spikes with 15 MPa mark: preparation, pouring, compacting and watering of concrete mark 15, including molding with positive things according to the plan, technical specifications and approval of the supervising engineer.		6	МЗ				
8	Pointing,M (1:3): Pointing work is done with a ratio of cement and sand of 1:3, which includes materials, workers, soil, watering, etc. be executed Previously, from the beginning of the work, the seams should be cleaned up to 3 cm, then the work should be started. At the end of the work on the stones, the excess material should be cleaned in its correct shape. For more clarification, refer to paragraph 4.05 of the technical specifications.		121	M2				1
	Total Cost in Afg					0 Afs	1	//
enared b	Total Cost in USD					\$0		,

Prepared by:

Name:

Sayed Zaki Sadat

Position:

Survey & Design Engineer

Signature:

Review and Checked by:

Name:

Sayed Najib Jalal

Position: Signature: 16,01,2025

Survey & design Coordinator

Program / Technical Unit 2025