

#### Main Office

Golayee Wazirabad

PO Box 208

Kabul, Afghanistan Construction of Check Dam for DACAAR Program UNODC Project Phone: +93 202230752 in Kajaki District of Helmand Province

Mobile: +93 700288232 E-mail: dacaar@dacaar.org Website: www.dacaar.org

اعلان داوطلبی برای اعمار و ساخت چک دم برای پروگرام داکار پروژه UNODC در ولسوالي كجكي ولايت هلمند

**INVITATION TO BID** 

موبایل: ۹۳۷۰۰۲۸۸۲۳۲+ ايميل: dacaar@dacaar.org وبسایت: www.dacaar.org

Date: March 23, 2025

#### DACAAR ITB 20 PRF-197/UNODC/2407-UNODC/UHLA1.1.1/03.2025

DACAAR needs Construction of Check Dam in Markhur Village Kajaki District of Helmand Province and invites ولايت هلمند ضرورت دارد، و از تمام علاقمندان واجد شرایط interested parties to submit their sealed offers for the required job mentioned in Annex (I).

The offers must be submitted to DACAAR Main Office Logistics Unit located in Street No. 12, Taimani Project, Qala-e-Fathullah, Kabul Province till 4:00 PM April 12, 2025.

The offers will be opened on April 13, 2025 at 10:00am in DACAAR Main Office, Kabul Province and the winner of the biding will be notified shortly after the bid opening session.

Please use Annex (III) for Technical Specification, Annex (II) for Work Plan and Annex (I) for Financial purposes.

داکار برای اعمار و ساختمان یک حک دم که در ضمیمه (I) از آن به تفصیل ذکر گردیده در قریه مارخور ولسوالی کجکی تقاضا بعمل میآورد تا آفر های سربسته شانرا قبل از معیاد تعین شده به دفتر داکار بسیار ند

آفرها بايد الى تاريخ 12 ايريل 2025 ساعت 4:00 عصر به شعبه لوجستیک دفتر مرکزی داکار واقع پروژه تایمنی پایکوب نصوار سرك 12 قلعه فتح الله ولايت كابل سيرده شود.

مجلس آفرگشایی ساعت 10:00 قبل از ظهر تاریخ 13 ایریل 2025 در دفتر مرکزی داکار در ولایت کابل صورت میگیرد كه متعاقباً برنده داوطلبي در اسرع وقت اطلاع خواهد يافت.

لطفاً ضميمه (I) را بخاطر ارايه آفر، ضميمه (II) را بخاطر یلان کاری و ضمیمه (III) را بخاطر مشخصات تخنیکی مشاهده نمائيد

#### Terms and Conditions for Participation/Bid Winner

- 1. Contractor should Construct the Check Dam in Markhur Village Kajaki District of Helmand Province based on completion plan mentioned in Annex (II).
- 2. Priority is given to construction companies.
- 3. Similar works experience as prime contractor in the construction of at least one works in nature and complexity equivalent.
- 4. Provision of all tools and equipment's required for the Construction of Check Dam belongs to the contractor.
- 5. Payment will be made within 25 working days after confirmation and successfully technical team completion of the contract.

#### شرایط قرارداد برای برنده داوطلبی/ اشتراک کننده گان

- 1. قرار داد گیرنده مکلف است تا اعمار چک دم را که در قربه مار خور ولسوالي كجكي ولايت هلمند موقعيت دارد، طبق یلان کاری که در ضمیمه (II) ذکر گردیده تکمیل نماید.
  - حق او لویت به شر کت های ساختمانی داده میشو د.
- داشتن تجربه کاری مشابه حداقل یک پروژه که ماهیت و ببجیدگی آن مشابه به این بر و ژ ه باشد.
- 4. تهیه تمام وسایل و مواد برای اعمار و ساختمان چک دم معه اعاشه و اباطه بدوش قر ار داد گیر نده میباشد.
- 5. پرداخت پول بعد از تصدیق بخش تخنیکی داکار و تکمیل نمودن مؤفقانه قرارداد در مدت 25 روز کاری اجرا میگردد.

- 6. The bid winner must deposit 10% amount of total contract value to DACAAR bank account as a Contract Performance Guarantee before signing the contract, the mentioned amount only refundable after successful completion of the contract.
- 6. برنده داوطلبی مکلف است تا %10 مجموع ارزش قرارداد را بشکل تضمین بانکی از اجرای کامل و مؤفقانه قرارداد قبل از امضاً آن به حساب بانکی داکار بپردازد. مبلغ متذکره در صورت اجراً مؤفقانه قرارداد قابل باز پرداخت میباشد.
- 7. In case of delay in contract completion without any logical reasons, 0.5% of total value of the remaining work will be deducted from the payment. This penalty will charge per each official day of delay.
- در صورت تأخیر در تکمیل قرراداد بدون عذر موجه در وقت معینه آن، مبلغ %0.5 از هر روز کار تأخیر شده بطور جرمانه از مجموع ارزش قرارداد اخذ میگردد.
- 8. Quotations should be valid for 60 official days.
- 8. قیمت داده شده باید برای مدت 60 روز کاری مدار اعتبار باشد.
- Prices shall be given in Afghanis (AFN) and must include all duties, transport cost, loading and unloading costs. Offers without sign and stamp will not be accepted. Manipulated/overwritten offers will automatically be rejected.
- 9. قیمت ها به افغانی داده شود و باید شامل مالیات، انتقال، قیمت بارگیری و تخلیه باشد و قیمت هائیکه بدون مهر و امضا قابل قبول نمیباشد. آفرهای قلم خورده گی بطور اتومات رد میگردد.
- 10. DACAAR's technical team (Site Engineer) will check quality of work. If it is not according to the specifications, DACAAR Technical Team has reserved the right to terminate the contract without any compensation paid to the contractor.
- 10. هئیت تفتیش و بررسی داکار کیفیت کار را به اساس قرارداد چک و ملاحظه نموده در صورتیکه مطابق به مشخصات قرارداد نباشد، داکار حق دارد تا قرارداد را بدون جبران کدام خساره فسخ نماید.
- 11. 2% Tax will be applicable on the companies that has valid business license and 7% Tax will be applicable on the companies that have invalid business license, or on individuals who do not have business license, will be deducted from the contractor as a withholding tax and DACAAR will pay that amount to Ministry of Finance, the amount starts from (1 AFN).
- 11. %2 مالیه برای شرکت هائیکه دارای جواز با اعتبار میباشد، و %7 مالیه برای شرکت هائیکه معیاد جواز آن تکمیل گردیده باشد، و یا اشخاصیکه جواز ندارند توسط داکار وضع گریده و به وزارت مالیه پرداخت میشود، آغاز مبلغ از (۱ افغانی).
- 12. DACAAR does not accept sub-contract, in case if it is found that the contract has given the contract to subcontracting contractor, the contract will automatically be terminated and the supplier will lose their performance guarantee and no compensation will be paid to the contractor.
- 12. داکار به هیچ عنوان قرارداد دست دو را نه پذیرفته، در صورت وقوع چنین حالت قرارداد بصورت اتومات فسخ و قرارداد گیرنده پول تضمین و حق اجوره خویش را از دست میدهد.
- 13. DACAAR will not be responsible for any changes occurred during the contract such as (increment in custom duties, exchange rate etc.)
- 13. داکار به هیچ عنوان مسؤولیت بلند رفتن مالیات گمرکی، اسعار خارجی وغیره مواردی که باعث بلند رفتن قیمت در جریان قرارداد گردد ندارد.

- 14. DACAAR (Logistics Unit) adheres to National and International laws on child labour DACAAR makes sure all its suppliers and vendor abide by such laws preventing child labour in all DACAAR activities countrywide.
- 15. The Humanitarian Organizations (HO) may conduct on- site visit in the contractor's premises (or may take similar measures) to ensure compliance.
- 16. DACAAR has a zero-tolerance policy on sexual exploitation, abuse and harassment, which is defined and described in the policy document "DACAAR policy on preventing and handling sexual exploitation, abuse and harassment".
- 17. Award of contract will be based on the price, capacity and potentiality of bidder which will be decided after evaluation of the company; it is the right of DACAAR to make the decision of awarding contract.
- 18. All bidders should deposit amount of (50,000 AFN) to DACAAR AIB Bank Afghani Account (0528101008667400) as a Bid Security, otherwise; DACAAR has the right to take the decision.

Note: All deposits (Bid Security/ Contract Performance Guarantee) will be refunded on proper application of vendors along with original bank deposit slip. The deposit (bid security/ contract performance guarantee) will not be refunded, if the supplier/ bidder withdraws or quits from the process.

- 14. دفتر داکار (شعبه لوژیستیک) با درنظرداشت قوانین ملی و بین المللی برای جلوگیری از کار کودکان مصمم بوده و سعی میکند که تمام فعالیتهای تهیه کننده گان و مشتریان این اداره به این اصل پابند باشند.
- 15. سازمان های بشر دوستانه (HO) ممکن است تا از محلات و سایت ها به بخاطر اطمینان خاطر و تطبیق درست کار توسط قرار داد گیرنده بازدید بعمل آورده ویا ممکن است اقدامات مشابه را انجام دهد.
- 16. داکار دارای پالیسی عدم تحمل در مورد سؤ استفاده، بد رفتاری و آزار و اذیت جنسی میباشد و موقف داکار در همچون مسایل بطور تفصیلی در پالیسی مذکور تشریح شده است.
- 17. برنده شدن قرارداد نظر به قیمت، توانائی و ظرفیت کاری داوطلب بوده و بعد از بررسی کمپنی صورت خواهد گرفت. البته داکار تنها حق تصمیم گیری در این زمینه را دارا میباشد.
- 18. تمامی داوطلبان باید مبلغ 50,000 افغانی را بطور تضمین اشتراک در داوطلبی به حساب افغانی داکار (0528101008667400) در بانک بین المللی افغانستان جمع نموده و رسید بانکی آنرا بداخل پاکت آفر بگذارند، در غیر آن داکار حق تصمیم نهایی را دارا میباشد.

نوت: تمام تضمین ها (تضمین اشتراک در داوطلبی / تضمین اجرائیوی قرارداد) به اساس درخواست اشتراک کننده داوطلبی/ قرارداد کننده و ارایه اصل رسید بانکی پس پرداخت میگردد. دواطلب/ قرارداد گیرنده که از پروسه منصرف میگردد پول تضمین شان دوباره واپس نمیگردد.

For more details, please visit DACAAR Logistics Unit Main Office Kabul, Sunday through Thursday, from 8:00am to 03:00 PM or contact on below Email Addresses:

jamal@dacaar.org, asad.zarmalwal@dacaar.org or wasimullah@dacaar.org

Yours Sincerely,
Manager – Logistics Unit

Date: March 23, 2025

#### ANNEX (I)

### فورم ارایه آفر /Budget Breakdown

#### DACAAR ITB 20 PRF-197/UNODC/2407-UNODC/UHLA1.1.1/03.2025

#### Construction of Check Dam for DACAAR Program UNODC Project in Markhur Village Kajaki District of Helmand Province:

S.N	Item Name and Specification	Unit	Quantity	Unit Price (AFN) (Including 2% or 7% Government Tax, transportation cost)	Total Price (AFN) (Including 2% or 7% Government Tax, transportation cost)
1	Excavation and removal of excess materials up to 500M	$M^3$	842		
2	Stone Masonary Work 1:4	$M^3$	666		
3	PCC 1:1.5:3	$M^3$	18		
4	PCC 1:2:4	$M^3$	35		
5	Denese Filling with quality will grade	$M^3$	296		
6	Pointing 1:3	$M^2$	561		
7	Installation of one marble sign board 70*120cm	No	1		
8	Gravel in Foundation with 15cm thickness	$M^3$	53		
9	Installation of Water Proof Concrete 1:4	M	13		
	Grand Total: AFN	•			

Bidder Name:	اسم افر دهنده:
Address and Stamp:	آدرس و مهر کمپنی
Contact No:	نمبر موبائيل
Email Address:	ايمل آدرسالمل آدرسالمل آدرس
Delivery Period:	زمان تحویل دهی

#### ANNEX (II) Tentative Work Plan/ پلان کاری تخمینی DACAAR ITB 20 PRF-197/UNODC/2407-UNODC/UHLA1.1.1/03.2025

Construction of Check Dam for DACAAR Program UNODC Project in Markhur Village Kajaki District of Helmand Province:

S/No	Specifications		Quantity of Work	Start Date of the Contract	End Date of the Contract	
1	Excavation and removal of excess materials up to 500M	$M^3$	842			
2	Stone Masonary Work 1:4	$M^3$	666			
3	PCC 1:1.5:3	$M^3$	18			
4	PCC 1:2:4 M <sup>3</sup> 3		35			
5	Denese Filling with quality will grade	$M^3$	296	Starts After DACAAR Contract Final Approval	July 30, 2025	
6	Pointing 1:3	$M^2$	561			
7	Installation of one marble sign board 70*120cm	No	1			
8	Gravel in Foundation with 15cm thickness	el in Foundation with 15cm thickness M <sup>3</sup> 53				
9	Installation of Water Proof Concrete 1:4	M	13			

## **DACAAR**



# Program/Technical & Coordination Unit Survey & Design Team

# Markhur Check Dam Drawings

Project Location:

Province: ..... Helmand

District: Kajaki

Village:.... Markhur

Tu

Date: Jan 2025



# LIST OF DRAWINGS

DISCRIPTION	DRAWING NO.
LIST OF DRAWINGS	01
LEGEND AND ABBREVIATIONS	02
TECHNICAL SPECIFICATION	03
TOPO PLAN	04
Site Plan	05
Plan Of Check Dam	06
Section A-A,B-B,C-C,E-E,F-F,G-G	07
Section D-D,H-H	08
Excavations	09
Cross Section	10
Long Section	11

	Funded By	IDIODO	Village Markhur	Survey by	Eng. Sayed Zaki Sadat	_ w	Sheet Index	Project Title	CheckDam
DACAAR / PROGRAM	runded by	UNODC	District Mainlei	Drawn & Designed	by Eng. Sayed Zaki Sadat		Scale	Drawing Title	LIST OF DRAWINGS
DACAAR / PROGRAM	I1	DACAAR	DISTRICT Kajaki	Reviewed By	Eng. Sayed Najib Jalal		Meter 01		
	Implemented By	DACAAN	Province Helmand	Checked & Approved B	By Eng. Abdul Wali Muslih			Date :	Jan-2025



#### LEGEND:-

#### ABBREVIATION:-

		1D		1122112 111111			
<del>-</del> €-		Center Line	Av	AVERAGE	ST	STATION	
-	_	Direction of flow	BM	BENCH MARK	ТНК	THICKNESS	
		Grouted Stone Masonry/Pitching Section	В	WIDTH	TYP	TYPICAL	
	-	Mass concrete Section	C/C	CENTER TO CENTER	HFL	HIGH FLOOD LEVEL	
		Brick Masonry	D	DEPTH OF WATER	U/S	UPSTREAM	
		P.C.C Block	DRG	DRAWING	YRS	YEARS	
		Gabion	Dito		TKS	TEARS	
		Gabion Section	DIA,Ø	DIAMETER	Q	DESIGN DISCHARGE	
		Wash/River Bed Material	D.W.L	DESIGN WATER LEVEL	W.L	WATER LEVEL	
(4/1/		Geotextile Mattress	D/S	DOWNSTREAM	N.T.S	NOT TO SCALE	
		Plain Cement Concrete	EL.	ELEVATION			
· · · · · · · · · · · · · · · · · · ·		Reinforced Cement Concrete	F.B	FREE BOARD			
* * * * * * * * * * * * * * * * * * * *		Bank Protection	HFL	HIGH FLOOD LEVEL			
		Compacted Soil	HT.	HEIGHT			
<b>®</b> M		Hill	H.G.L	HYDRAULIC GRADE LINE			
<b>★</b> M.W.L		H.F.L / M.W.L	KM, km	KILOMETERE			
₹100.00		Elevation of the point is (100m) in section veiw	M ,m	METRE			
<b>◆</b> 100,00		Elevation of the point (100m) in Plan view					
ST-1		Traverse Station	Chkd Apprvd	CHECKED APPROVED			
B.M-1	_	Benchmark	M . W .L	MAXIMUM WATER LEVEL			
B.M-1		Lined Slope	MIN	MINIMUM	SCALE 1:200 (A3)	CENTEMETERS 200 300 400 500	
<u></u>			No(s)	NUMBER(S)	SCALE 1:100 (A3)	CENTEMETERS 20 30 40 50	
[=1111	_	Earthen Slope	N.G.L	NATURAL GROUND LEVEL	SCALE 1:10 (A3)	CENTEMETERS 50 100	
	-	Ground Level	P.C.C	PLAIN CEMENT CONCRETE		CENTEMETERS 100 150 200	
		Stone Pitching/Rip Rap	R.C.C	REINFORCED CEMENT CONCRETE	SCALE 1:50 (A3)	CENTEMETERS	

#### Notes:

- 1- All dimensions are in cm or as specified on drawing.
- 2- For concrete class and stone masonry type refer to Contract Specifications.
- 3- All cut-offs to be constructed against undisturbed soil.
- 4-Location of the structure, setting out and elevations to be confirmed by the WMD representative before construction.
- 5-The contractor shall construct and maintain all necessary
- channels, diviersion and other temporary works necessary to ensure that irrigation water supplies are not interrupted during construction works.
- 6-All elevations are based on local benchmark.
- 7-Coordinates and elevatoin of local bechmark are attached to every single site.
- 8-Contraction joint in concrete coping at wall top shall be provided at 1.0m centers 9. Contraction joint in concrete base slab shall be provided at 2m centers.
- 10-Minimum concrete cover to steel reinforcement shall be 50mm.
- 11-Steel reinforcement shall have a minimum yield stress of 250N/mm2.
- 12-For retaining wall more than 12m in length, expansion joint shall be provided at 12m centers.
- 13-Abbreviations used:
- GI stands for galvanized iron
- EW stands for each way
- EF stands for each face
- FB stands for free board
- Dia stands for diameter
- MS stands for mild steel

	D 1. 1 D	INIODG	Village	Markhur	Survey by	Eng. Sayed Zaki Sadat	Sheet Index	Project Title	CheckDam
DACAAR / PROGRAM	Funded By	UNODC	D:-1-:-1	Kajaki	Drawn & Designed b	Eng. Sayed Zaki Sadat	Scale	Drawing Title	ABBREVIATION
DACAAR / FROGRAM	Implemented By	DACAAR		3	Reviewed By	Eng. Sayed Najib Jalal	Meter 02	Data:	Jan-2025
	Implemented by	DACAAN	Province	Helmand	Checked & Approved B	y Eng. Abdul Wali Muslih		Date :	Jan-2023

### BRIEF TECHNICAL SPECIFICATIONS



#### **CONCRETE WORKS:**

- 1 All air entraining plain cement concrete should be M-200 by wright or be as specified on the drawings.
- 2 All PCC to have cement, sand and aggregate as specified on the drawings.
- 3 Concrete design should be based on a compressive strength of fc = 200kg/cm2 or as specified on the drawings.
- 4 Weight per unit volume of concrete W=2400kg/m3.
- 5- Sand or fine aggregate shall be free from salt, Alkali, Calcium sulphate or Vegetation and it shall not contain more than 0.5 percent by weight clay.
- 6 Aggregate:- Coarse aggregate shall consist of crushed gravel with the maximum size of 20mm.
- 7 The maximum slump for concrete should be between (5 7.5)cm. (For different concrete type refer to general specification).
- 8 To increase the workability of the concrete provide the chemical admixture ( Super plasticizer, If required ).
- 9 Water used for concrete mixture and concrete curing shall be from a source approved by the Engineer and at the time of use shall be free from contaminants.
- 10- Concrete compaction should be done by using concrete vibrator at the time of pouring in such a way to form a solid compact concrete.
- 11- Concrete curing should by continued for 28 days.
- 12- During cold weather concreting should be stopped or the contractor has to consider cold weather concreting procedure as accepted by the Engineer. (Or refer to general specification).
- 13- Concrete shuttering / formwork should be of steel or wooden type.
- 14- Concrete shuttering can be removed as per below minimum duration: Side of beams, Walls, Columns (16 24 Hours). Forms from beneath the slabs (Spaning up to 6m.) 14 Days. Forms from beneath the slabs (Spaning above 6m.) 21 Days
- 15- All air entrained concrete with 4.5% 7% of air volumes should be used instead of normal concrete works by adding approved admixture.
- 16- All RCC should be M-25.
- 17- All blinding PCC shall be M-10.
- 18- Reinforcement yield strength fy shall not be less that ( 2500kg/cm2 ).

#### MASONRY WORKS:

- 1 Plum / Mass air entraining concrete shall contain a maximum of 40% stone with a maximum stone size as 20cm.
   The concrete ratio shall be M-20.
- 2 Stone for Stone masonry, Gabion and grouted stone pitching should be of good quality and approved by Engineer.
- 3 All stone masonry for foundations should be with ratio of (1:3).
- 4 All masonry cutoff wall shall be with (1:3) Cement sand mortar or as specified on the drawing.

#### **EARTH WORKS:**

- 1 Backfilling material should be properly tested and selected to be suitable as per standard practice.
- 2 For backfilling maximum thickness of each loose soil layer should not more than 15cm. According to general specification.
- 3 Standard compaction tests should be carried out for the backfilling.
- 4 The percentage of compaction should be not less than (92 95)% of the maximum dry density of selected material by the Engineer.


#### **GABION WORKS:**


- 1 Stone size for gabion shall range from (20 30cm) dia. According to general specification.
- 2 Galvinized iron wier of specified thickness (2.7-3.0)mm Should be properly woven and knotted together to form the required mesh in hexagonal / rectangular shape of size (8 10cm) for gabion basket and (10 12cm) for gabion mattress to fabricate gabion boxes to the saftsfaction of the Engineer.
- 3 Principal wire along the gabion edges ( Selvedges ) for gabion boxes should be of galvanized iron having minimum thickness of ( 4mm ).
- 4 Gabion galvanized iron wire tensile strength should be (350 575 N / mm2).

#### OTHERS:


- 1 Bitumen coating should be used in all contraction / Expansion joints.
- 2 All quality control field tests should be carried out by the contractor in a specified laboratory as accepted by the client.
- 3 Construction joints for PCC and masonry walls should be provided as (15 20m) center to center.
- 4- All diversions and flood protection works is contractor responsibility,

Funded By Janope Village Markhur Surv	rvey by Eng. Sayed Zaki Sadat 7w	Sheet Index   Project Title   CheckDam
runded by UNODC Drag	AWIT & Designed by 5 7	Scale Drawing Title BRIEF TECHNICAL SPECIFICATIONS
	/iewed By Eng. Sayed Najib JalalM	Meter 03 BRIEF TECHNICAE SI ECH ICATIONS
Implemented By DACAAR Province Helmand Check		Date : Jan-2025

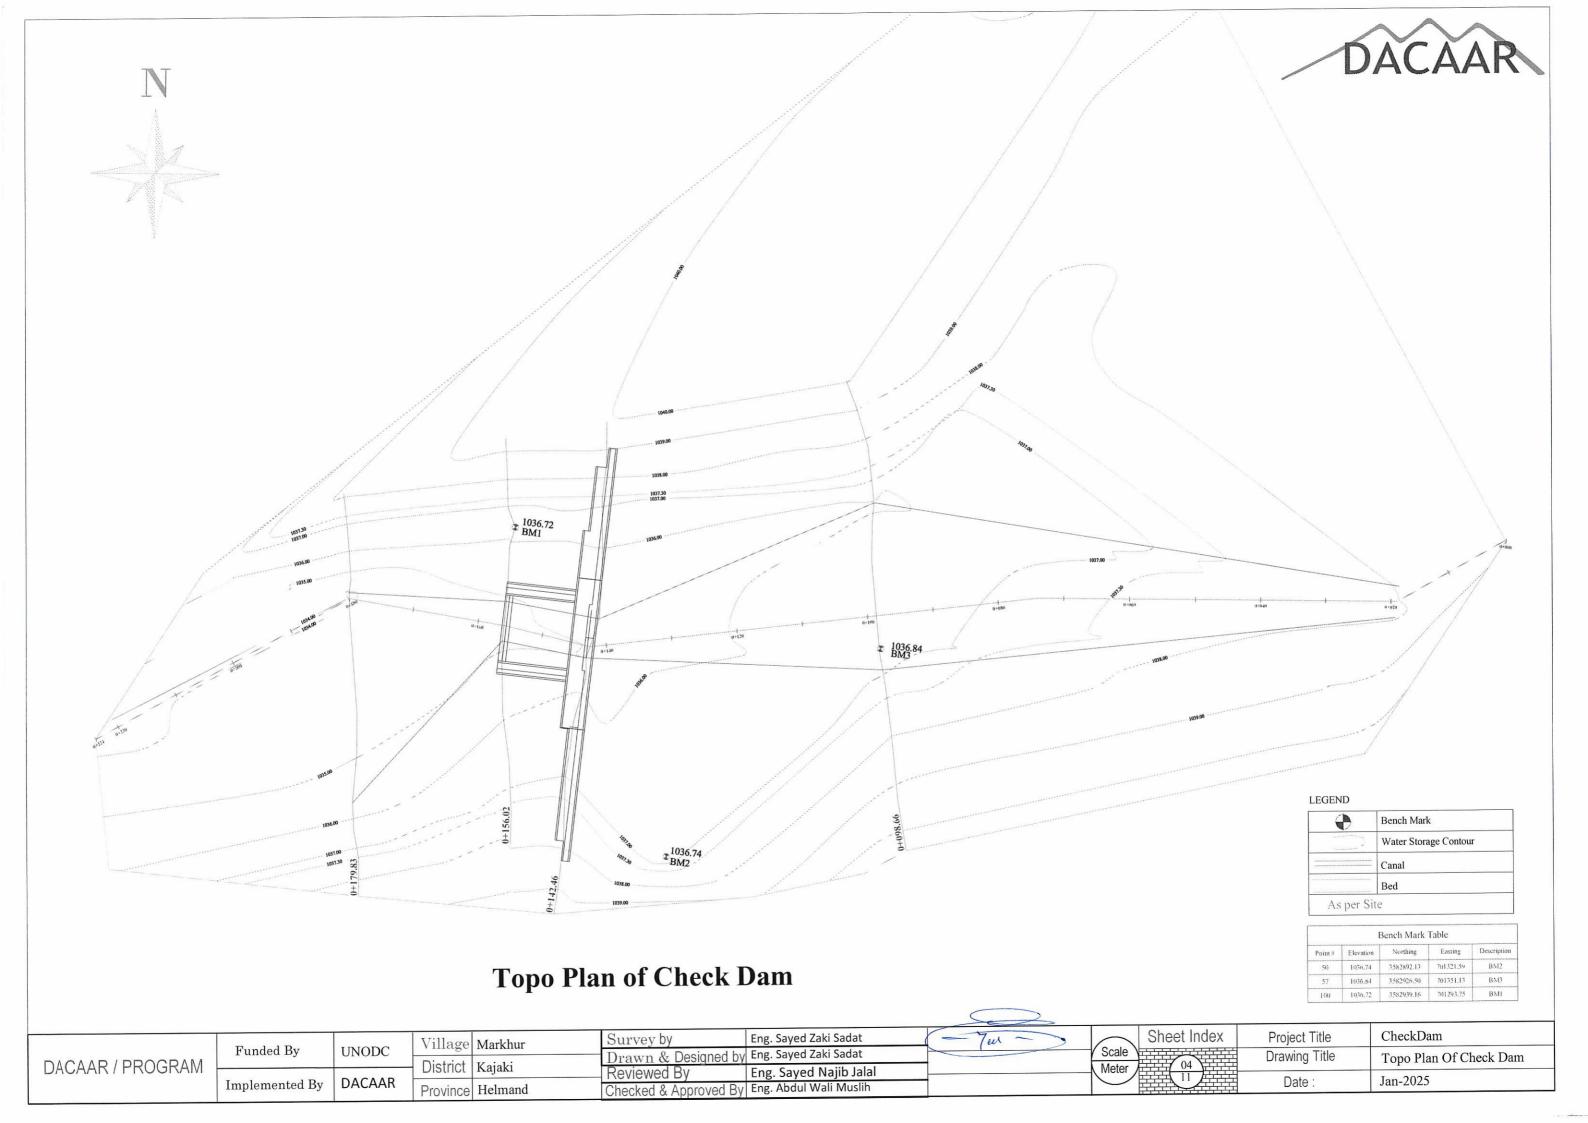

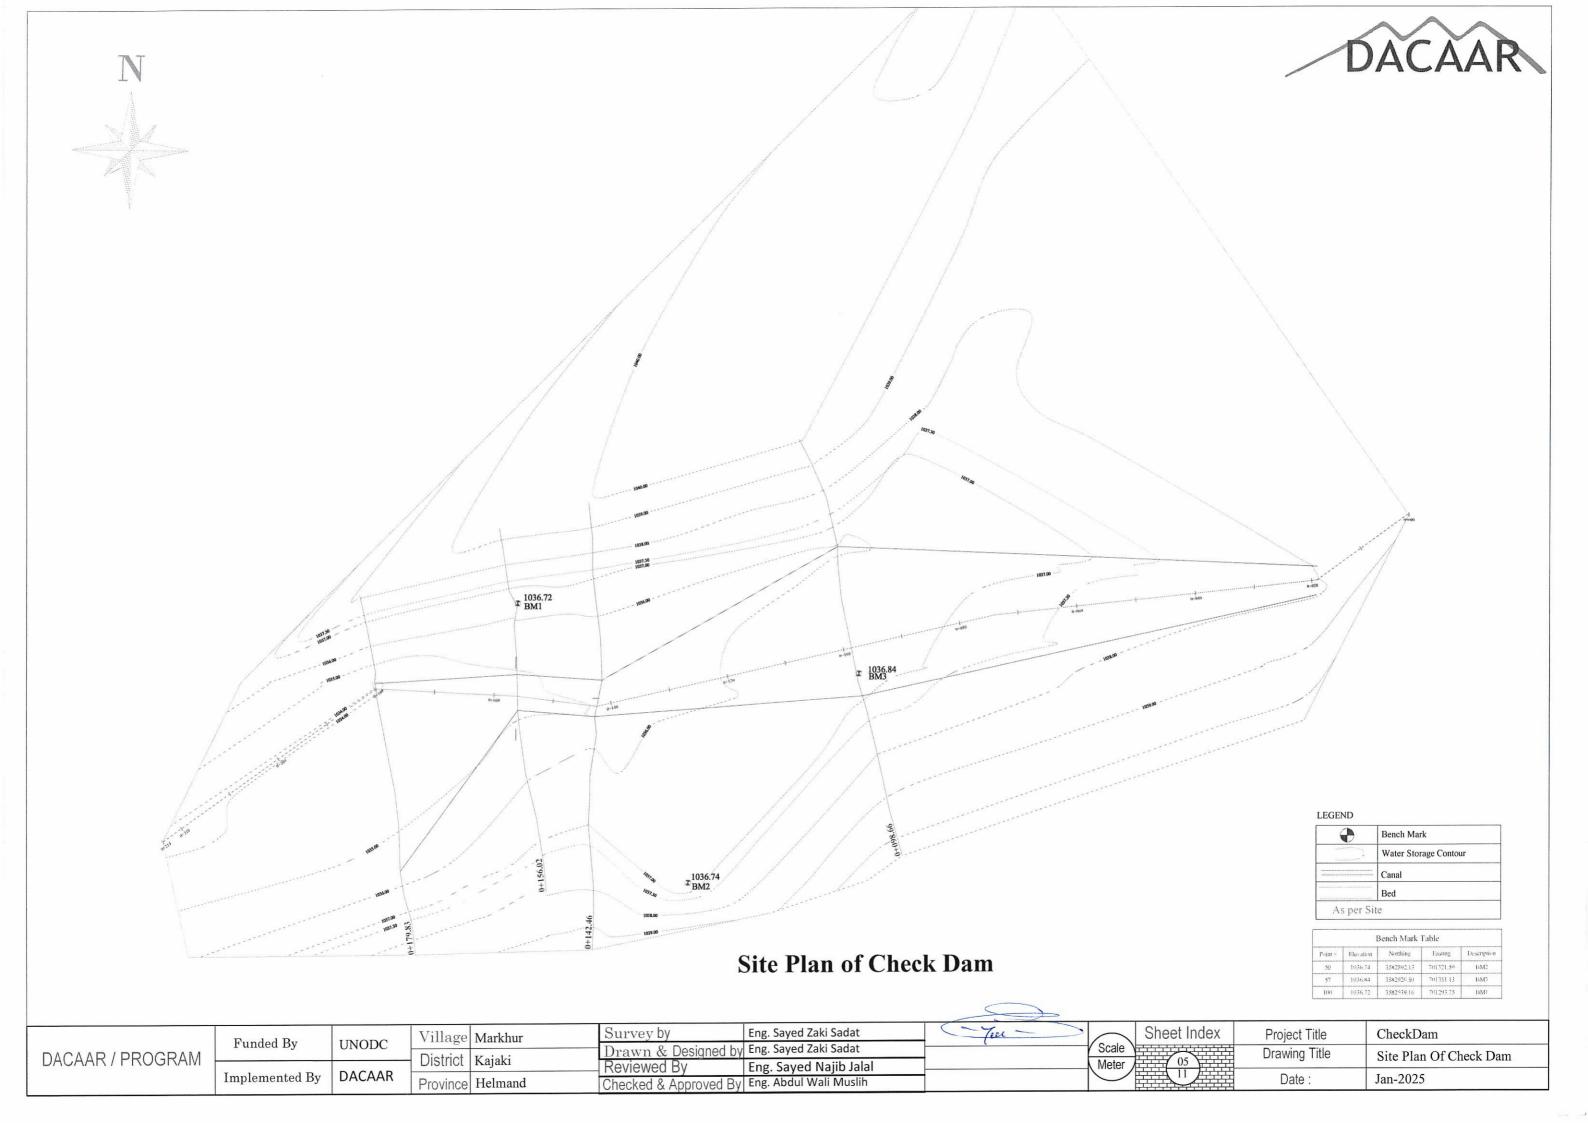



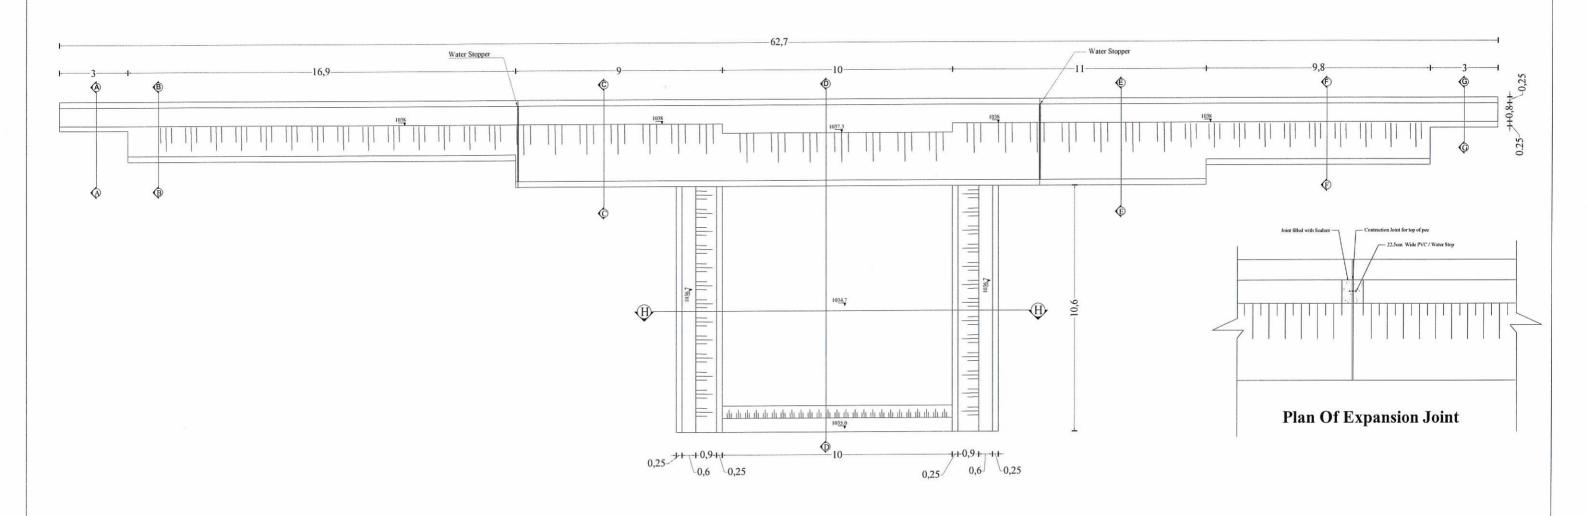


### Plan Of Check Dam


#### Note:

- All dimensions are in M.
- All Excavated material can be use it upstream and downstream faces fillings with 90% Compaction. Filling layers must not be Pave more than (15-20)cm thickness.

	I	1		C bu	Francisco de Tabli Codet		Chartladay	D : 177	CI ID
	Funded By	UNODC	Village Markhur	Survey by	Eng. Sayed Zaki Sadat	7.11	Sheet Index	Project Title	CheckDam
DACAAR / PROGRAM	r unded by	UNODC	District W. 1.1.	Drawn & Designed	Dy Eng. Sayed Zaki Sadat		Scale	Drawing Title	Plan Of Check Dam
DACAAR / PROGRAM			District Kajaki	Reviewed By	Eng. Sayed Najib Jalal	l l	Meter 06		
	Implemented By	DACAAR	Province Helmand	Checked & Approved E	By Eng. Abdul Wali Muslih			Date :	Jan-2025



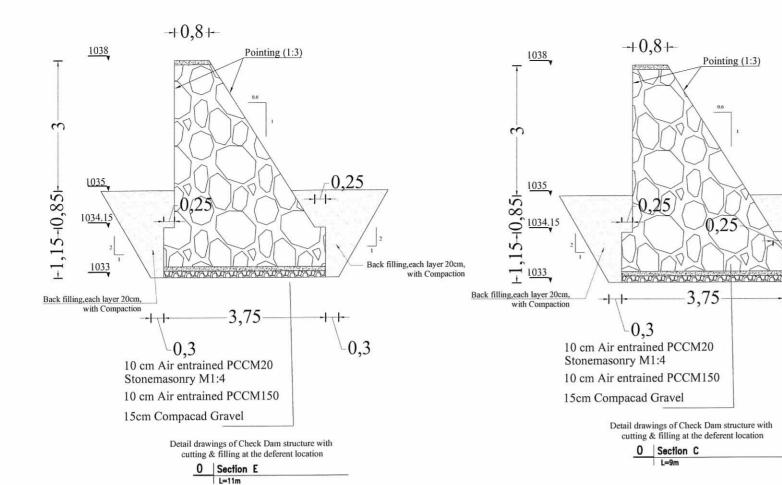

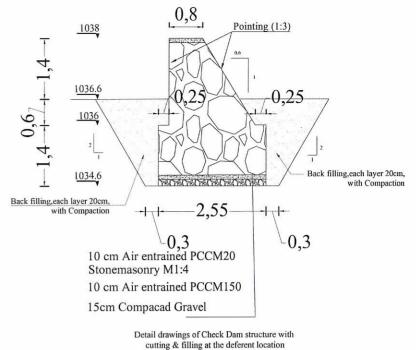


0 Section B


Back filling,each layer 20cm,


-0,3

with Compaction

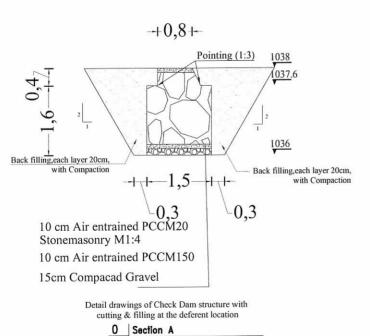


L=3m

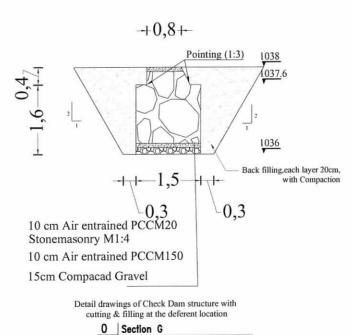

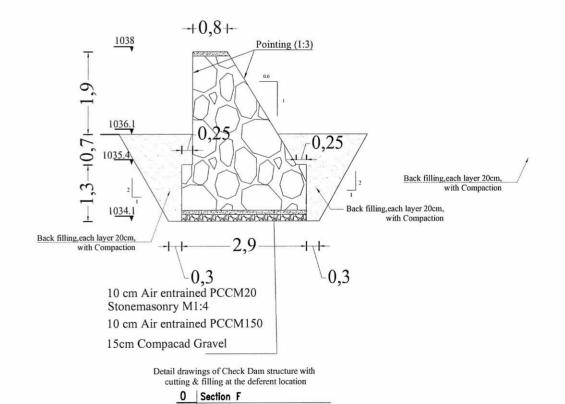



Funded By	INIODG	Village Markhur	Survey by	Eng. Sayed Zaki Sadat	Teel -	Sheet Index	Project Title	CheckDam
DACAAR / PROGRAM	UNODC	District Kajaki	Drawn & Designed	by Eng. Sayed Zaki Sadat		Scale 07	Drawing Title	Detail drawings of Check Dam
Implemented	By DACAAR	Province Helmand	Checked & Approved E	Eng. Sayed Najib Jalal By Eng. Abdul Wali Muslih		Weter	Date :	Jan-2025

L=3m

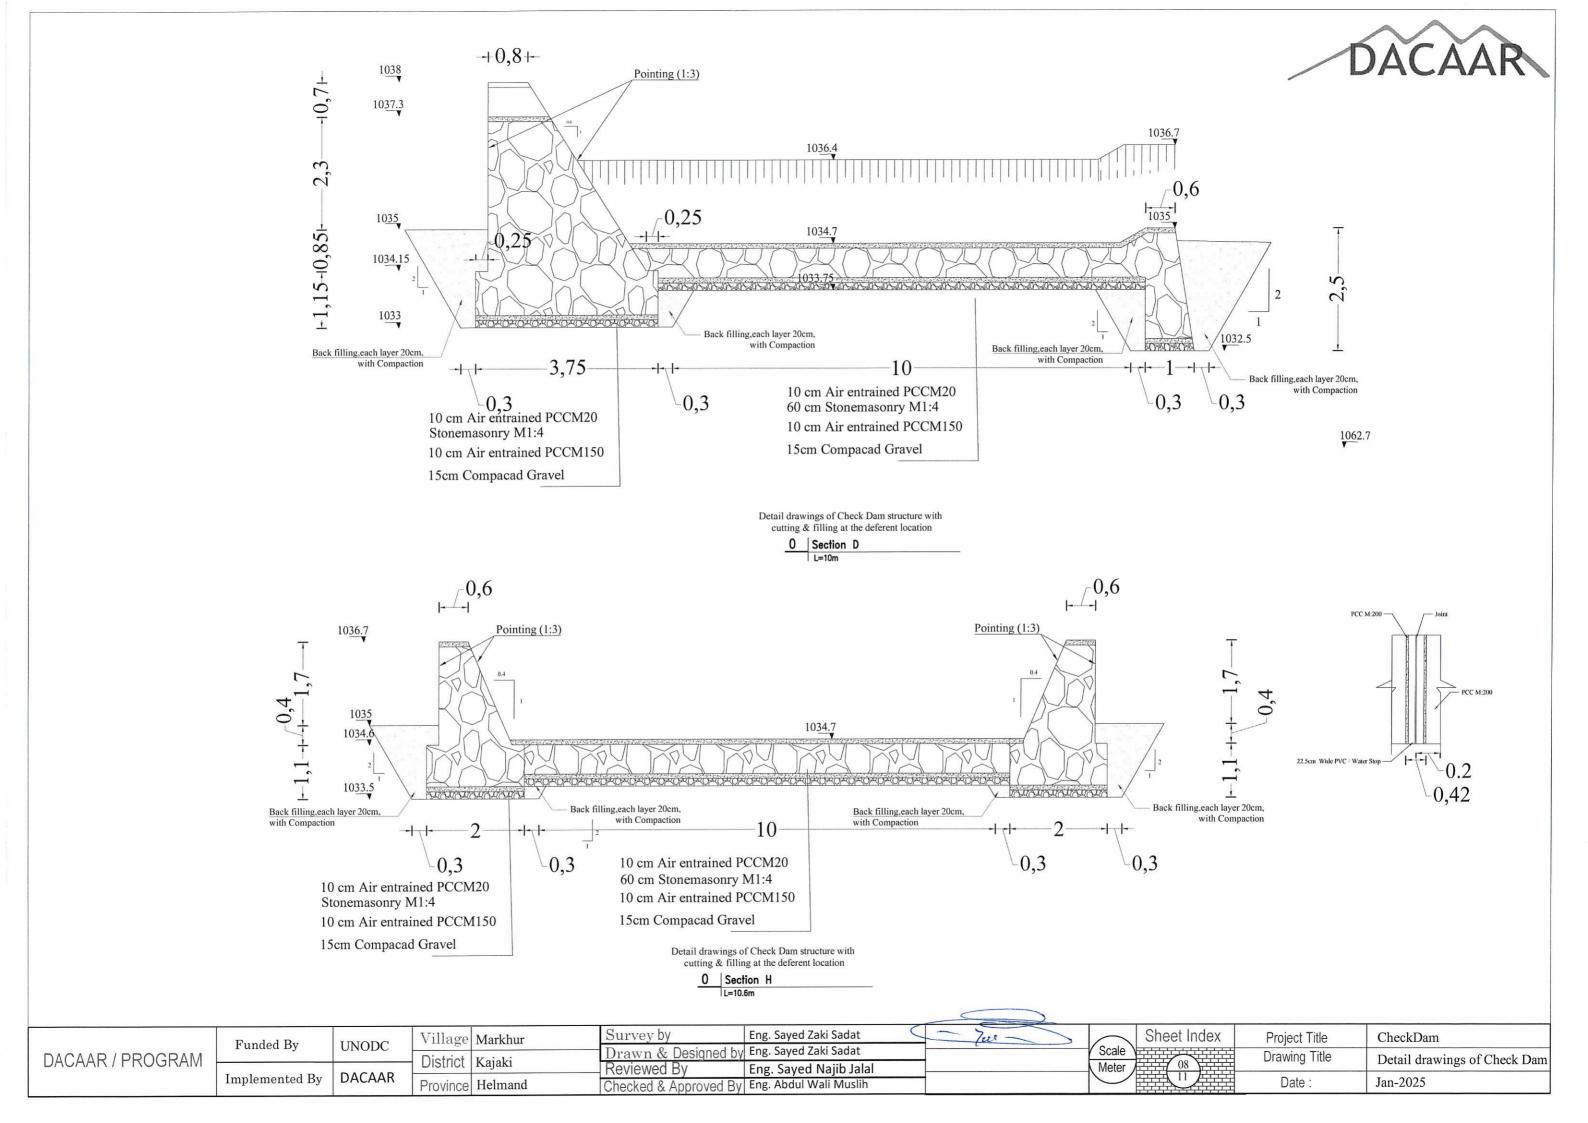



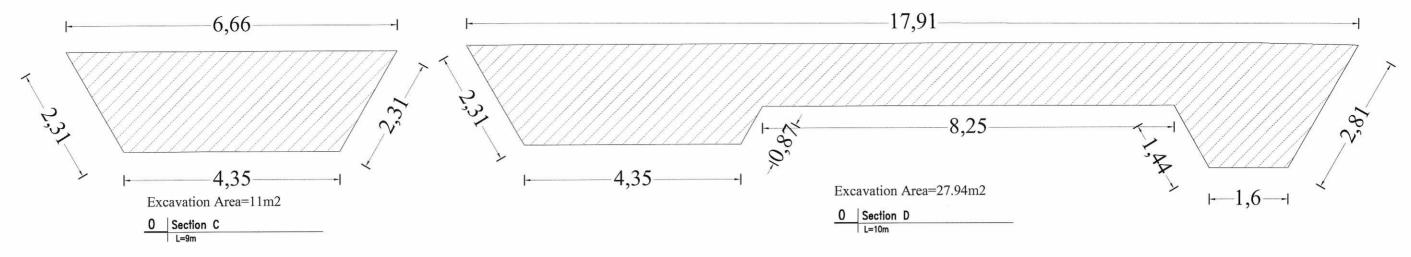


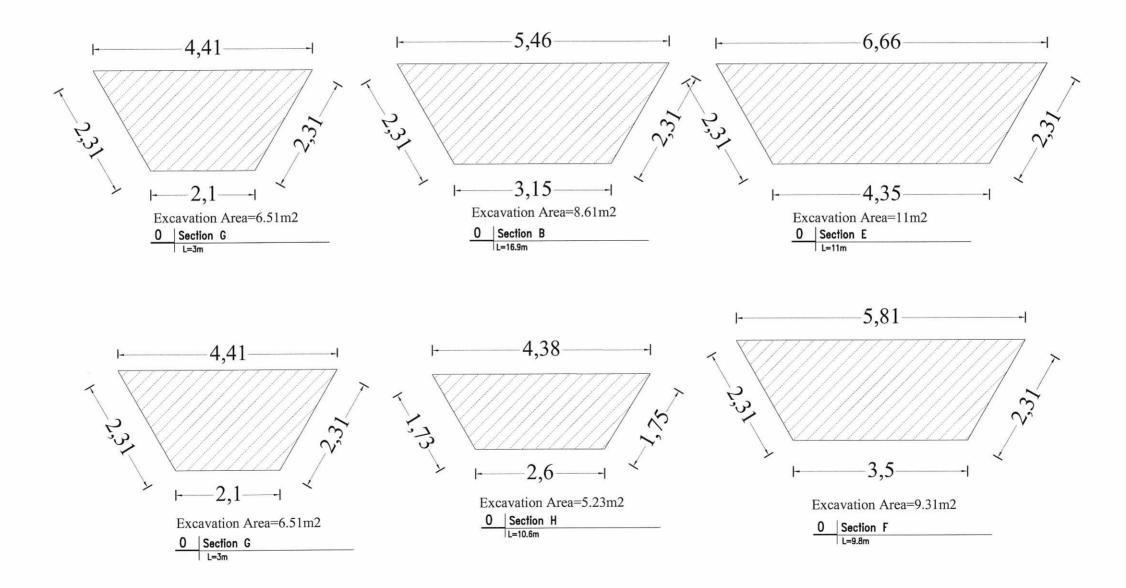

	Funded By	UNODC	Village Markur	Survey by	Eng. Sayed Zaki Sadat	- Two		Sheet Index	Project Title	CheckDam
DACAAR / PROGRAM	r unded by	UNODC	District Kajaki	Drawn & Designed by	Eng. Sayed Zaki Sadat		Scale Meter	09	Drawing Title	Cutting Section
	Implemented By	DACAAR	Province Helmand	Checked & Approved By	Eng. Sayed Najib Jalal y Eng. Abdul Wali Muslih			i i	Date :	Jan-2025



# MARKUR PROJECT PROFILE

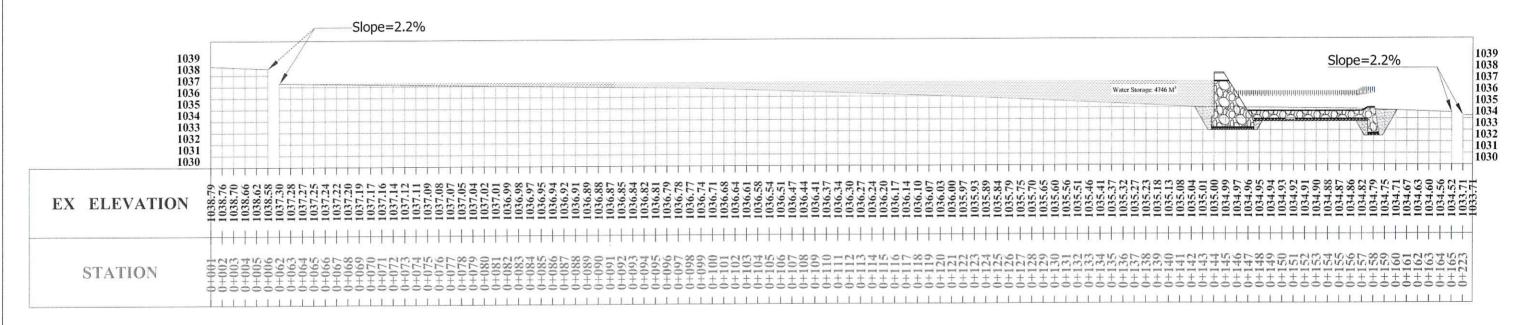


MARKHUR CHECK DAM ON RIVER L- SECTION

			Village Markhur	Survey by Eng. Sayed Zaki Sada	Sheet Index	Project Title	CheckDam
DACAAR / PROGRAM	Funded By	UNODC	District Kajaki	Drawn & Designed by Eng. Sayed Zaki Sada	10 11111	Drawing Title	L- SECTION
D/ (O/ // (/ / / / CO) / (ivi	Implemented By	DACAAR	Province Helmand	Reviewed By Eng. Sayed Najib J Checked & Approved By Eng. Abdul Wali Mus		Date :	Jan-2025



### 0+142.46

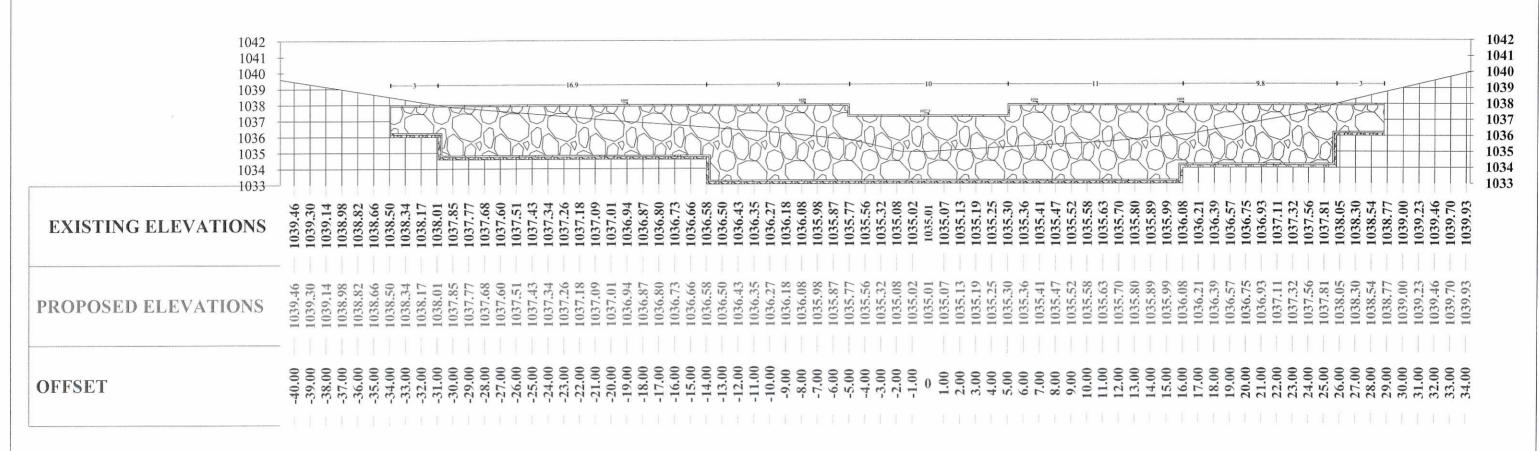

MARKHUR CHECK DAM ON RIVER X- SECTION AT CH:0+142.46

	Funded By	UNODC	Village Markhur	Survey by	Eng. Sayed Zaki Sadat	7011	Sheet Index	Project Title	CheckDam
DACAAR / PROGRAM			District Kajaki	Drawn & Designed Reviewed By	by Eng. Sayed Zaki Sadat Eng. Sayed Najib Jalal		Scale Meter	Drawing Title	X- SECTION AT CH:0+142.46
	Implemented By	DACAAR	Province Helmand	Checked & Approved	By Eng. Abdul Wali Muslih			Date :	Jan-2025

#### **DACAAR - Program**

### Technical and Coordination Unit/Survey and DesignTeam Bill of Quantity (BOQ) for Construction of Morkhur Check Dam

Province: Helmand District: Kajaki

Subproject Name: Morkhur

Village: Morkhur

Estimation Date: 26.01.2025

Submitting Date: 26.04.2025

village.	No. Kild		Submitti	ng Date:	26.01.20	25		
No.	ltem	Activities %	Quantity	Unit	Unit cost Afs	Total cost Afs		tribution DACAAR, Afs
1	Mobilization: includes the price of all activities such as the transfer of personnel, tools, vehicles, field establishment office and other activities for the implementation of the project and demobilization.	76	1	LS	Als	AS	CDC, AIS	DACAAR, AR
2	"Excavating normal works: which means digging works that were done without hydraulic machines and removal of excess materials up to 500 meters or according to the instructions of the field engineer. For more clarification, refer to paragraph 2.02 of technical specifications		842	M3				
3	Dense filling" refers to the filling of material with the quality of Will Grade, which can be verified from one area and its density is not less than 90% of Proctor Mody Fide ATM. If the compaction is done by machine, the thickness of the soil should not be increased from 20 cents, in the images of compacting the soil by manual machines, its thickness should not be increased from 10 cents.		296	МЗ				
4	Stone Masonry work M(1:4): Wall stonework with a compromise of 1:4, with all its positive features, the stone must be solid, clean and free of dust according to the plan and opinion of the supervising engineer of the area.		666	МЗ				
5	15cm thick sea gravel in the lower part of the tahadab: preparing, pouring and compacting the gravel filter made of vale-graded materials, it is poured under the paving stones or gabions (first, the tahadab is tamped, then the sea gravel carpet, then the paving stones or gabion work should be started.) These materials are a combination of sea sand with sea gravel or crushed gravel, which is the combination of the same sand and well Graded gravel. Approval of materials and type of work should be approved by the field engineer.		53	M3				
6	PCC M(1:1.5:3):Concrete without spikes with 20 MPa brand preparation, pouring, compacting and watering of 20 brand concrete, including molding with positive things according to the plan, technical specifications and approval of the supervising engineer.		18	МЗ				
7	PCC M(1:2:4):Concrete without spikes with 15 MPa mark: preparation, pouring, compacting and watering of concrete mark 15, including molding with positive things according to the plan, technical specifications and approval of the supervising engineer.		35	МЗ				/
8	Pointing,M (1:3): Pointing work is done with a ratio of cement and sand of 1:3, which includes materials, workers, soil, watering, etc. be executed Previously, from the beginning of the work, the seams should be cleaned up to 3 cm, then the work should be started. At the end of the work on the stones, the excess material should be cleaned in its correct shape. For more clarification, refer to paragraph 4.05 of the technical specifications.		561	M2				
9	Installation of waterproof PCC concrete (1:4): with positive aspects under the supervision of the supervising engineer.		13	m			/	
	Total Cost in Afg Total-Cost in USD					0 Afs		Ld/.
repared b						\$0	(\$0V)	111

Prepared by:

Name:

Sayed Zaki Sadat

Position: Signature: Survey & Design Engineer

Review and Checked by: Name: Sayed Najib Jalal

Position:

Survey & design Coordinator

Signature:

26,01,2025

Authorized by:

Name: Eng.Ab.Wali Muslih

Position: Manager Technical & Coordination Ur

Signature:

Approved by:

Name: Eng. Shah Wali

Position: Deput Director/Head of Program

Signature:

Program / Technical Unit 2025

# DACAAR - Program Technical and Coordination Unit/Survey and DesignTeam Bill of Quantity (BOQ)for Construction of Morkhur Check Dam

Province Helmand Kajaki Village: Morkhur Morkhur Subproject Name: Morkhur Subproject Name: Morkhur Subproject Name: Morkhur Submitting Date: 26.01.2025
Submitting Date: 26.01.2025

CINI		September 1		S ENGINEERING STATE OF THE PARTY OF THE PART		Manager (Manager and Amager)	MANAGEMENT AND AND ADDRESS OF THE PARTY OF T	MANAGEMENT AND A COLUMN			26.01.20	25			escalar and
S/N	Description	QNT	Unit		2	3		-	- We	eeks					
1	Mobilization: includes the price of all activities such as the transfer of personnel, tools, vehicles, field establishment office and other activities for the implementation of the project and demobilization.	1	LS		2		4	5	1 6		8	9	10	11	12
2	"Excavating normal works: which means digging works that were done without hydraulic machines and removal of excess materials up to 500 meters or according to the instructions of the field engineer. For more clarification, refer to paragraph 2.02 of technical specifications	842	m3												
3	Dense filling" refers to the filling of material with the quality of Will Grade, which can be verified from one area and its density is not less than 90% of Proctor Mody Fide ATM. If the compaction is done by machine, the thickness of the soil should not be increased from 20 cents, in the images of compacting the soil by manual machines, its thickness should not be increased from 10 cents.	296	m3												
4	Stone Masonry work M(1:4): Wall stonework with a compromise of 1:4, with all its positive features, the stone must be solid, clean and free of dust according to the plan and opinion of the supervising engineer of the area.	666	m3												
5	15cm thick sea gravel in the lower part of the tahadab: preparing, pouring and compacting the gravel filter made of vale-graded materials, it is poured under the paving stones or gabions (first, the tahadab is tamped, then the sea gravel carpet, then the paving stones or gabion work should be started.) These materials are a combination of sea sand with sea gravel or crushed gravel, which is the combination of the same sand and well Graded gravel. Approval of materials and type of work should be approved by the field engineer.	53	m3												2
6	PCC M(1:1.5:3):Concrete without spikes with 20 MPa brand preparation, pouring, compacting and watering of 20 brand concrete, including molding with positive things according to the plan, technical specifications and approval of the supervising engineer.	18	m3												1
7	PCC M(1:2:4):Concrete without spikes with 15 MPa mark: preparation, pouring, compacting and watering of concrete mark 15, including molding with positive things according to the plan, technical specifications and approval of the supervising engineer.	35	m3												
8	Pointing,M (1:3): Pointing work is done with a ratio of cement and sand of 1:3, which includes materials, workers, soil, watering, etc. be executed Previously, from the beginning of the work, the seams should be cleaned up to 3 cm, then the work should be started. At the end of the work on the stones, the excess material should be cleaned in its correct shape. For more clarification, refer to paragraph 4.05 of the technical specifications.	561	m2										A		10
9	Installation of waterproof PCC concrete (1:4): with positive aspects under the supervision of the supervising engineer.	13	m									A		<u> </u>	VO

Prepared by: Name: Position:

Sayed Zaki Sadat Survey & Design Engineer 7eu 26,01,2025

Review and Checked by:

Name : Position: Signature:

Signature:

Sayed Najib Jalal Survey & Design Coordinator Signature:

Approved by:
Name:

Authorized by:

Name:

Position:

Name: Eng. Shah Wali Position: Deputy Director

Signature:

Deputy Director/Head of Program

Manager Technical & Coordination Un

Eng.Ab.Wali Muslih

12.02.25

#### **DACAAR - Program**

#### Technical and Coordination Unit/Survey and DesignTeam Bill of Quantity (BoQ) For Construction of Markhur Check Dam

Province

Helmand

District: Village: Kajaki Markhur

Contract:

Subproject Name: Morkhur Check Dam

	Q Detail			B11111500000000000000000000000000000000	S DOCUMENTATION OF THE PARTY OF	Date Prepared:	12.02.20
itle	No.	Item	Norm/	Quantity	Unit -	Unit cost	Total cost
			Factor	quartity		Afs	Afs
A1 -	1	Excavation		842.00	m3		
۸.	1.01	Unskilled labor on site	0.5	421.00	md	-	% <u>-</u>
	2	Stone Masonry M(1:4) work		666.00	m3	0	7 - 1 Total
	2.01	Stone including transportation	1.1	732.60	m3	-	5.
	2.02	Sandy gravel including Transportation	0.378	251.75	m3	-	
A2	2.03	Cement including transportation	114	75924.00	kg		1. <del>-</del>
	2.04	Water	57	37962.00	liter	0.00	
	2.05	Skilled labor on site	0.5	333.00	md	_	-
	2.06	Unskilled labor on site	1	666.00	md	-	19
	5	Gravel including transportation		53.00	m3		
A3	5.01	Gravel	1.1	58.30	m3	-	-
	5.02	Unskilled labor on site	0.5	26.50	md		
A4	7	Pointing of stone work M(1:3)		561.00	m2	THE OWN TOWN THE	
	7.01	Sand including Transportation	0.024	13.46	C /19/2005 14:1	-	2
	7.02	Cement M(1:3) including transportation	2	1122.00	100000000000000000000000000000000000000	-	<u> </u>
	7.03	Water	1	561.00	-	-	_
	7.04	Skilled labor on site	0.17	95.37		-	-
	7.05	Unskilled labor on site	0.05	28.05			_
A5	8	Filling with soil/gravel and compaction		296.00			
13	8.01	Unskilled labor on site	0.5	148.00	md	-	-
	10	PCC M (1:1.5:3)	Miles Place of the State of the	18.00	m3		
	10.01	Sand Gravel including transportation	1.055	18.99	m3	-	-
۸6 🗀	10.02	Cement including transportation	250	4500.00	kg	-	_
10	10.03	Water	200	3600.00			_
	10.04	Skilled labor on site	0.7	0.78		-	
	10.05	Unskilled labor on site	3.6	3.90		-	1/-
	11	PCC M (1:2:4)		35.00	m3	0	
	11.01	Sand Gravel including transportation	1.157	40.50	m3	-	_
7	11.03	Cement including transportation	230	8050.00			2
\	11.04	Water	115	4025.00	-		/-
	11.05	Skilled labor on site	0.65	22.75		-	-
	11.06	Unskilled labor on site	3.25	113.75		_	/ -
8	8	Installation of Waterproof PCC concret		13.00		/	
9	9	Moblization		1.00	IS	,0	/ 0.

Name:

Sayed Zaki Sadat

Position:

Survey & Design Engineer

Signature:

Review and Checked by:

Name:

Sayed Najib Jalal

Position:

Survey & Design Coordinator

Signature:

Approved by: Name:

Position

Name:

Position:

Signature:

Eng.Ab.Wali Muslih

Manager Technical &

Deputy Director/Head of Program

Signature: